


Michele Gelfman, President

HISTORIC PRESERVATION COMMISSION OF SOUTH BEND AND ST. JOSEPH COUNTY

Phone: (574) 235-9371 E-mail: SBSJCHPC@southbendin.gov

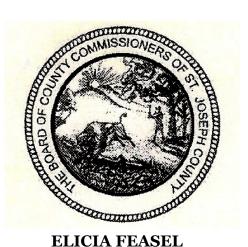

Historic Preservation
Administrator

CERTIFICATE OF APPROPRIATENESS ROUTINE MAINTENANCE EXCLUSION

The Historic Preservation Commission of South Bend and St. Joseph County has approved the following work:

Install new 28' long x 7' wide x 6' high custom wood/mesh fence adjacent to barn for chicken enclosure.

Install small access door in barn of cedar to match existing barn siding.

Owner, Contractor for the following location:

13271 ADAMS RD Granger, IN, 46530 Application No. 2019-0107A

in the County of St. Joseph; State of Indiana; which is:

Located in a Local Historic District

X A Local Historic Landmark

and found this application to be appropriate according to the Standards pertaining to Local Historic Landmarks and/or Local Historic Districts. Regulations pertaining to the Historic Preservation Commission are found in Chapter 21 (Zoning), South Bend Municipal Code and Chapter 26 of the St. Joseph County Code.

The issuance of this certificate does NOT in any manner, release the recipient from the responsibility of complying with the requirements of the zoning ordinances, building codes, safety codes, ADA or other requirements of the City of South Bend, the County of St. Joseph, the State of Indiana, or the United States Federal Government.

This certificate is good for one year from the date of issuance and is effective from the date entered herein. Plans are on file and open for public inspection at the office of the Historic Preservation Commission of South Bend and St. Joseph County, 227 West Jefferson Blvd., Suite 1400 S, South Bend, Indiana, during normal business hours.

THIS CERTIFICATE IS NOT TRANSFERABLE

NAME OF APPLICANT: Nick and Trudi Donovan

DATE CERTIFICATE
TAKES FORCE:

1/7/2019

DATE CERTIFICATE

EXPIRES:

1/7/2020

CERTIFICATE ISSUED BY: Elicia Feasel

Historic Preservation Administrator

ldf

POST IN A CONSPICUOUS PLACE ON THE STREET SIDE OF THE PROJECT UNTIL COMPLETION OF ALL WORK.



HISTORIC PRESERVATION COMMISSION

OF SOUTH BEND AND ST. JOSEPH COUNTY

County—City Building, South Bend, IN 46601 http://www.southbendin.gov/government/department/community-investment Phone: 574/235.9371 Fax: 574/235.9021

Email: hpcsbsjc@southbendin.gov

Timothy S. Klusczinski, President

A Certified Local Government of the National Park Service

Elicia Feasel, Historic Preservation

Administrator

APPLICATION FOR A — CERTIFICATE OF APPROPRIATENESS

OFFICE USE ONLY>>>>> DO NOT COMPLETE ANY ENTRIES CONTAINED IN THIS BOX
Date Received: 1/7/19 Application Number: 2019 _ 0107 A
Past Reviews: YES (Date of Last Review) NO
Staff Approval authorized by: Elicia Feasel Title: He Hamin
Historic Preservation Commission Review Date:
Local Landmark Local Historic District (Name)
National Landmark National Register District (Name)
Certificate Of Appropriateness: Denied Tabled Sent To Committee Approved and issued: 2019-0107
Address of Property for proposed work: 13271 Abans Ro. Cause IN 46530 (Street Number-Street Name-City-Zip)
Name of Property Owner(s): Nick & Trusi Donovan Phone #: Nick (574)606-4811
Address of Property Owner(s): 1327/ Avans Ro Granges IN 46530 (Street Number-Street Name-City-Zip)
Name of Contractor(s): Phone #:
Contractor Company Name:
Address of Contractor Company:
Current Use of Building: Single Family—Multi-Family—Commercial—Government—Industrial—Vacant—etc.)
Type of Building Construction: Nous France w/ wetal fencing (Wood Frame—Brick—Stone—Steel—Concrete—Other)
Proposed Work: In-Kind Landscape New Replacement (not in-kind) Demolition (more than one box may be checked)
Description of Proposed Work: builto an outdoor you to existing born for a new chicken enclosure.
Owner e-mail: Nicholas gdonovan Qgmaili Comandor Contractor e-mail: V/A
$X \longrightarrow A$ and/or $X \longrightarrow A$
Signature of Owner Signature of Contractor

By signing this application I agree to abide by all local regulations related to project and to obtain a Building Department Permit, if applicable.

ST. JOSEPH COUNTY ANIMAL CONTROL PERMITS

Humane Society of St. Joseph County 2506 Grape Rd, Mishawaka, Indiana 46544 PH (574) 255-4726 FAX (574) 255-4767 Type of Permit Requested LOWN TU Challen Name of Property Owner NICholos avid mon Phone Number 574 - 370-0405 TRYDY Address 13271 Adams Koad avimaer Name of requested-permit holder if different then property owner: Requested Permit Holder's address and phone number if different then property owner: How many continuous acres do you have? 1.62 acres Key # Does your neighborhood have a covenant_NC Name of Neighborhood TAWM 4. How is your neighborhood zoned: U Commercial Agricultural 5. How many animals do you have: Cats] Dogs 2 Chickens (Other (specify species and number of animals) 6. ZONING APPROVAL A. To receive a County Chicken Permit you must obtain written approval that your chicken coop and pen meet zoning setback rules. You must provide the Building Department a site plan of the property showing the location of the pens, coops, and septic with dimensions verifying it meets the minimum requirements for setbacks and screening if applicable. Please visit the St. Joseph County Building Department at 125 Lafayette St. Suite 100, So Bend, IN 46601 OR email building@southbendin.gov the above requirements and copy of this permit application to the Building Department.

B. The Humane Society of St. Joseph County must receive your approval from the Building Department prior to doing an inspection and issuing the County Chicken Permit.

C. Permission to receive a County Chicken permit located at


I, the undersigned, verify compliance with local zoning ordinances or other local ordinances for having a County Chicken Permit at the address cited above. Signature Authorized Agency ST. JOSEPH COUNTY/ SOUTH BEND BLDG DEPT Title CAROLYN A. HENRY Date 1/7/19 Title ADMINISTRATIVE ASSISTANT

COUNTY CHICKEN PERMIT: Persons desiring to raise one (1) or more county chickens on residentially zoned property of less than five (5) acres within the County must file an application for a County Chicken Permit with the Animal Control Agency and pay an annual filing fee. All applicants must be in compliance with all local zoning ordinances, state and federal. Fee \$20.00

For more information on the St. Joseph Animal Control Ordinance pertaining to chickens please see sections 90.08, 90.13, and 90.61.

Proof of vaccination for rabies must be given by a licensed Veterinarian and be provided for each cat/dog/ferret 12 weeks of age or older. The applicant must adhere to General Animal Care Requirements (section 4.10.011 in ordinance). All applicants must be in compliance with all local zoning ordinances and state and federal rules including licensing and permit requirements for dogs and cats.

See back page for inspection information.

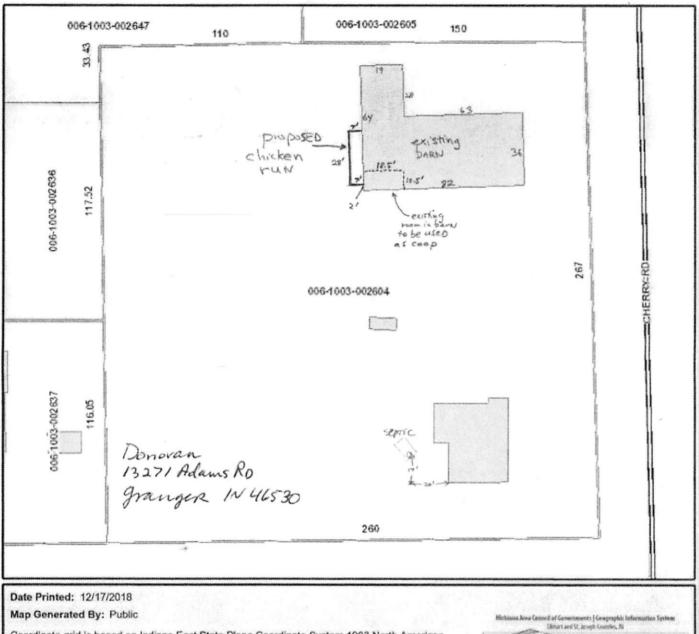

Michiana Regional GIS Website

txtSubTitle

Legend

SJC Parcel Dimensions

SJC Parcels

ELK Parcels

SJC Street

= ELK Street

Building Footprint

Railroad

Railroad

Abandoned Railroad

Road Centerline

Railroad Bridge

Roadway Bridge

Major Roads

10

Primary Roads

Secondary Roads

Local Roads

Rivers

LUAGIS

Local Roads

1 inch = 37.50 feet

A




0.00 0.00 0.01

Coordinate grid is based on Indiana East State Plane Coordinate System 1983 North American Datum.

Information shown on this map is not warranted for accuracy or merchantability. Reproduction or distribution of this material is not authorized without the express written permission of MACOG.



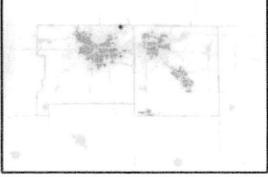

CHAMBER TREACHES ANAMOK. 100 SO HOUSE * WELL NOT VISIBLE M Granger, IN 46530 13271 Adams Road Address: May 29, 2014 Date:

moo.oitqəsnaibraug@toəqani Por any questions about the information on this sketch please contact us by email: "axis we traine we that the enforcement section is not material to the sections we take" LS890E10 #CI be defective we may investigate the system and order that it be repaired or replaced. Who owns Guardian Septic Inspections St. Joseph County Certified Inspector Health Department does receive copies of all inspection reports and it a system is determined to "The purpose of these inspections is primarily, for proper disclosure to the buyers, however, the

Phone (574) 235-9721 St. Joseph County Health Dept - Marc Melson/Linda Mauller.


This is not a surveyor's sketch

Welcome to Menards® Are you shopping for Business?

(es

No



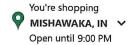



Home / Building Materials / Fencing / Utility Fencing

Fencing Material

4' x 25' Hardware Cloth

Model Number: 1713169 | Menards® SKU: 1713169 | Variation: 1/2 mesh

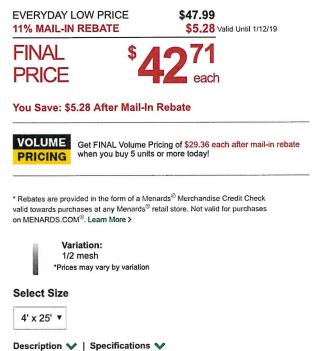

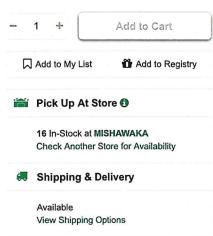

View Return Policy

Click image for a larger view. Hover to zoom in.















Description & Documents

This hardware cloth features a strong mesh that won't come loose under pressure of if the cloth is cut into pieces. It has a strong weld and a bright lustrous color.

- · Zinc coating resists rust and prolongs life
- . Use for garden fencing, pet containment, light-duty livestock fencing, and many other fence projects
- · Multi-use material can be used for fencing, trellises, and plant support
- Easy to install and handle
- · Use with U-posts, T-posts, or wood posts

Dimensions: 4' x 25'


Shipping Dimensions: 48.0 H x 5.25 W x 5.25 D

Shipping Weight: 19.5 lbs

Specifications

Product Type: Hardware Cloth

Material: Steel

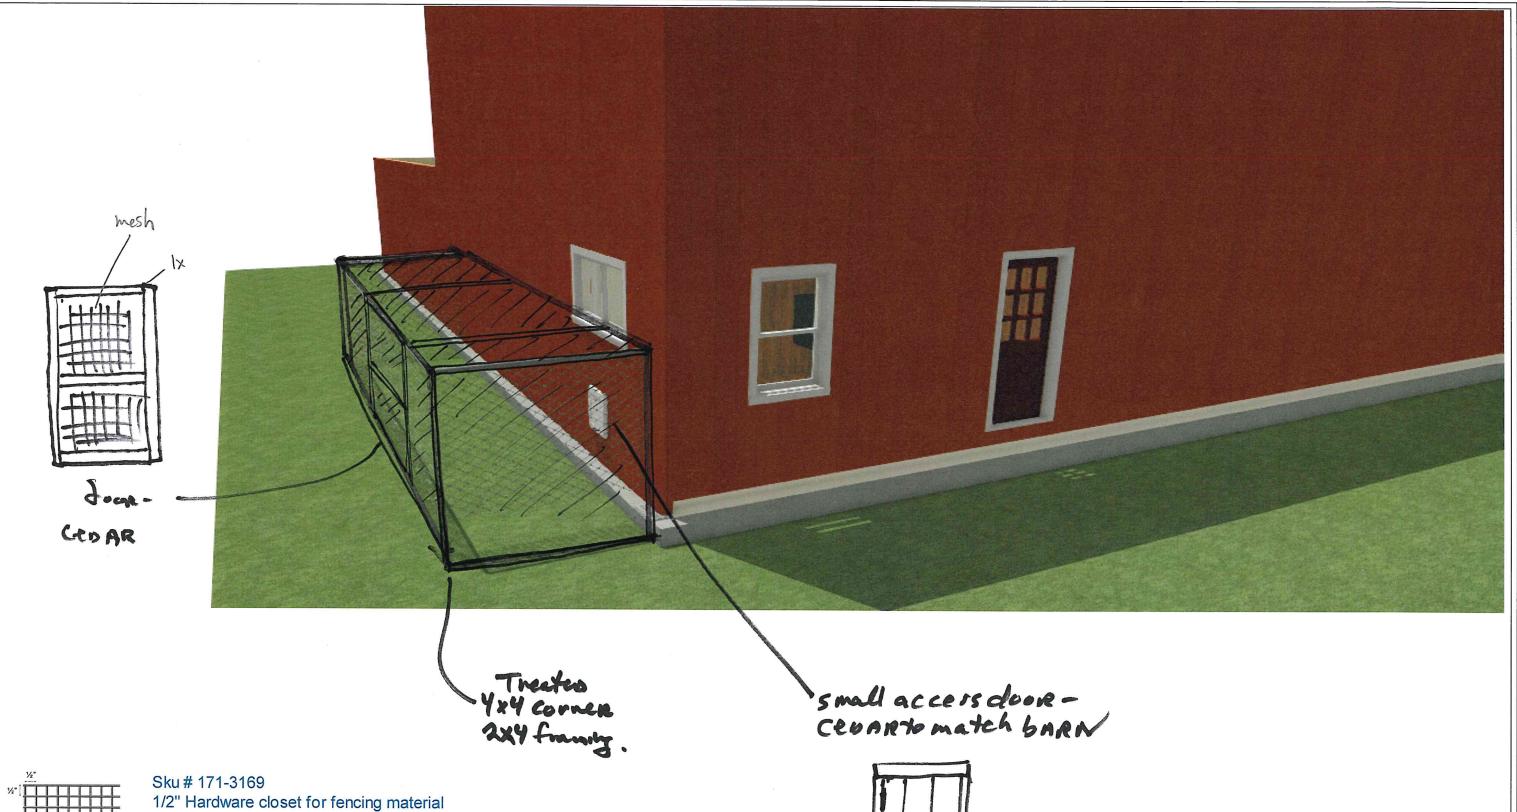

Treated 4" x 4" and 2" x 4" for chicken run framing Fence height to be no more than 6' height Cedar Door for outdoor access

Small access door built from cedar to allow chicken access from outdoor to indoor space



Adams Rd Chicken RW SHEET TITLE:

SCALE: Nove 1/7/2019

K-2