

DEPARTMENT OF PUBLIC WORKS

THIS ENVELOPE CONTAINS PAPERS

Under *vac* Resolution No. *1674*

Adopted on the *26* day of *May* 192*6*

For
Vacation of first alley
north of Broadway
from West line of Second
Alley West of Meade
to East Line of Second
Alley East of High St.

Hearing June 16-26

Case Reopened Aug 18-

Hearing Sept 1-26

Confirmed Sept 1-26

RESOLUTION

NO. 1674

Vacation

FILED
APR 20 1926
BOARD OF PUBLIC WORKS
W. R. Hittle
John W. Damschke
Ralph V. Kees

LAW OFFICES
McINERNY & McINERNY
216 So. LAFAYETTE ST.
SOUTH BEND, INDIANA

STATE OF INDIANA

COUNTY OF ST. JOSEPH

} SS:

South Bend, Ind., April 20, 1926.

PETITION.

To the Honorable Board of Public Works of the City of South Bend:

Come now your petitioners, Northern Indiana Gas and Electric Company and Reliable Dairy Company, both Indiana Corporations, and respectfully represent and say:

First. That your petitioner, Northern Indiana Gas and Electric Company, is the owner in fee simple of the following described real estate in St. Joseph County, Indiana:

Lots lettered "A" and "B" and Lots Numbered One-hundred thirty-nine (139), One hundred forty (140), One hundred forty-one (141), One hundred forty-two (142), One hundred forty-three (143), One hundred forty-four (144), One Hundred Twenty-five (125), One hundred twenty-six (126), One hundred twenty-seven (127), One hundred twenty-eight (128), and One hundred twenty-nine (129), and the vacated alley between Lots One hundred thirty-nine (139) and One Hundred Forty (140) in Wenger & Kriegbaum's Second Addition to the City of South Bend.

Second. That your petitioner, Reliable Dairy Company, is the owner in fee simple of the following described real estate in St. Joseph County, Indiana:

Lot Number One Hundred and Twenty-four (124) in Wenger & Kriegbaum's Second Addition to the City of South Bend.

Third. That of said above described real estate, the following lots front on Pennsylvania Avenue in the City of South Bend: "A," One Hundred thirty-nine (139), One Hundred Forty (140), One hundred forty-one (141), One hundred forty-two (142), One hundred forty-three (143), and One hundred forty-four (144), and the vacated alley between Lots One hundred thirty-nine (139) and One hundred forty (140).

Electric Company and Reliable Dairy Company, both Indiana Corporations, and respectfully represent and say:

First. That your petitioner, Northern Indiana Gas and Electric Company, is the owner in fee simple of the following described real estate in St. Joseph County, Indiana:

Lots lettered "A" and "B" and Lots Numbered One hundred thirty-nine (139), One hundred forty (140), One hundred forty-one (141), One hundred forty-two (142), One hundred forty-three (143), One hundred forty-four (144), One Hundred Twenty-five (125), One hundred twenty-six (126), One hundred twenty-seven (127), One hundred twenty-eight (128), and One hundred twenty-nine (129), and the vacated alley between Lots One hundred thirty-nine (139) and One Hundred Forty (140) in Wenger & Kriegbaum's Second Addition to the City of South Bend.

Second. That your petitioner, Reliable Dairy Company, is the owner in fee simple of the following described real estate in St. Joseph County, Indiana:

Lot Number One Hundred and Twenty-four (124) in Wenger & Kriegbaum's Second Addition to the City of South Bend.

Third. That of said above described real estate, the following lots front on Pennsylvania Avenue in the City of South Bend: "A," One Hundred thirty-nine (139), One Hundred Forty (140), One hundred forty-one (141), One hundred forty-two (142), One hundred forty-three (143), and One hundred forty-four (144), and the vacated alley between Lots One hundred thirty-nine (139) and One hundred forty (140).

Fourth. That of said above described real estate, the following lots front on Broadway in the City of South Bend: One Hundred twenty-four (124), One hundred twenty-five (125), One hundred twenty-six (126), One hundred twenty-seven (127), One hundred twenty-eight (128), One hundred twenty-nine (129) and "B."

Fifth. That between the above described lots which are situate on Pennsylvania Avenue and mentioned in paragraph third above, and the above described lots which are situate on Broadway and mentioned in paragraph fourth above, there is an alley fourteen (14) feet in width which was dedicated under the recorded plat of Wenger & Kriehbaum's Second Addition to the City of South Bend.

Sixth. That said alley is unused and for the most part unfitted for use and, according to the information and belief of your petitioners, has never been used by the public or by any person, actual or artificial, except as follows: Your petitioner, Reliable Dairy Company, has used and is using a strip of said alley in the rear of said Lot Number One Hundred and Twenty-four (124), but not more than seven (7) feet of the width of said alley at the present time, which strip constitutes approximately the south one-half ($\frac{1}{2}$) of said alley.

Seventh. That your petitioners attach hereto a plat of said real estate for the convenience of your Honorable Board, marked "Exhibit A."

Eighth. That said alley is rendered useless to and for the public due to the fact that Bowman Creek crosses said alley at the east end of said Lots "A" and One Hundred twenty-nine (129), and has never been bridged, and that said alley is impassable due to said creek, and is a cul de-sac.

Ninth. That your petitioners believe that the above described real estate is the only real estate which will be beneficially or injuriously affected by the vacation of said alley as hereinafter

your petitioners, has never been used by the public or by any person, actual or artificial, except as follows: Your petitioner, Reliable Dairy Company, has used and is using a strip of said alley in the rear of said Lot Number One Hundred and Twenty-four (124), but not more than seven (7) feet of the width of said alley at the present time, which strip constitutes approximately the south one-half ($\frac{1}{2}$) of said alley.

Seventh. That your petitioners attach hereto a plat of said real estate for the convenience of your Honorable Board, marked "Exhibit A."

Eighth. That said alley is rendered useless to and for the public due to the fact that Bowman Creek crosses said alley at the east end of said Lots "A" and One Hundred twenty-nine (129), and has never been bridged, and that said alley is impassable due to said creek, and is a cul de-sac.

Ninth. That your petitioners believe that the above described real estate is the only real estate which will be beneficially or injuriously affected by the vacation of said alley as hereinafter

prayed for.

WHEREFORE, your petitioners pray that said alley, from the west line of Lots One Hundred Twenty-four (124) and One hundred forty-four (144) in Wenger & Kriegbaum's Second Addition to the City of South Bend, to a line projected across said alley along the east line of Lot One hundred twenty-nine (129) in said Addition, be vacated.

NORTHERN INDIANA GAS AND ELECTRIC COMPANY


BY

Geo. Johnson Mgr


RELIABLE DAIRY COMPANY

BY

Geo. C. Palmer
Pres.

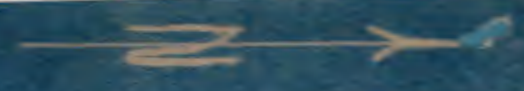

PENNSYLVANIA AVE.

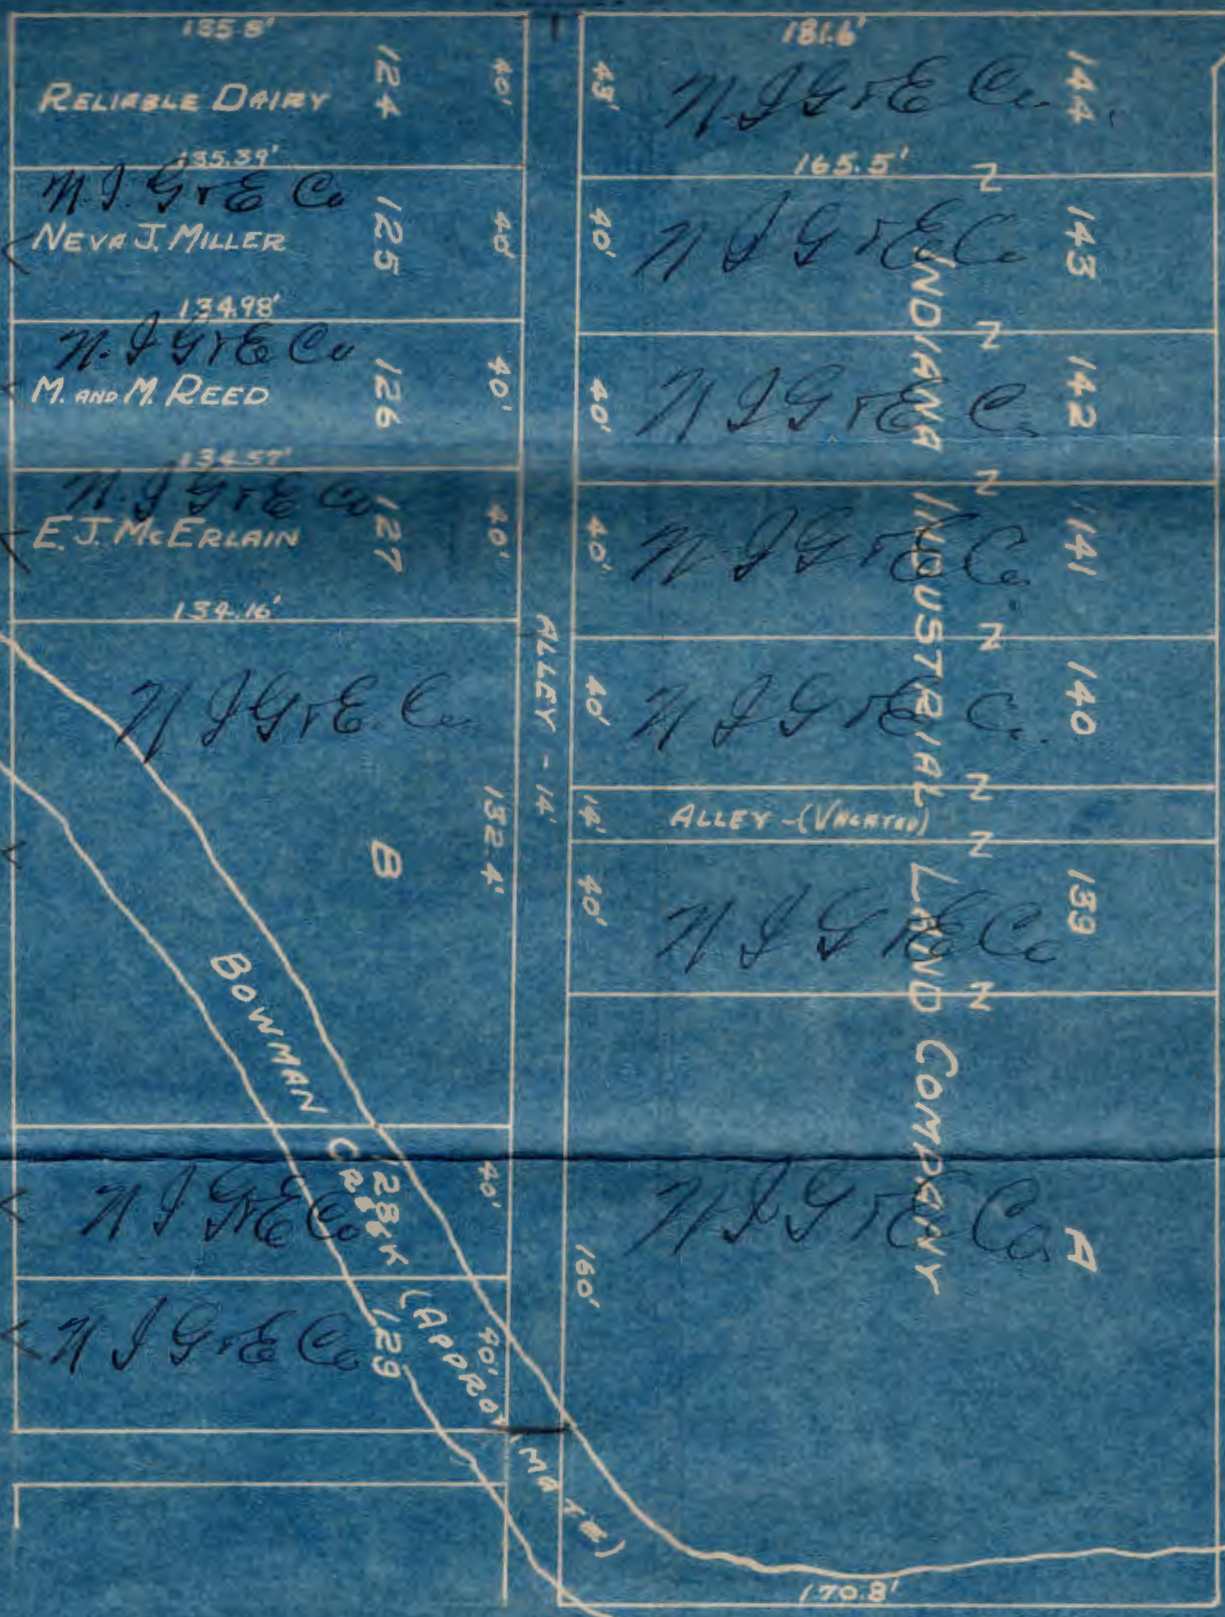

BROADWAY ST.

E.L.A. 3/5/66 1"=50'



117	118	119	120	121	122	123
37	37	37	37	37	37	37
SECOND						

144	143	142	141	140	Vacated		139	A	138	137	136	135	137	
40	40	40	40	40	40	40	40	160	40	397	40	40	45	
WENGER										AND KRIEGBAUM'S				
To be Vacated										B				
ADDITION										N				
124	125	126	127	132.4		131.7	128	129	130	131	132	133	134	45
40	40	40	40	40	40	40	40	40	40	40	40	40	40	35
SHOWING PROPOSED VACATION														
OF FIRST ALLEY NORTH OF BROADWAY														
AVE. BETWEEN SECOND ALLEY WEST OF														
MIAMI ST. AND 2ND ALLEY EAST OF HIGH ST.														
PLAT														
APPROVED MAY 26 1926														
PRES. OF PUBLIC WORKS														
HERSCHEL G. MRAY														
CITY CIVIL ENGINEER														
DRAWN BY: J. H. H.														
Scale - 1" = 100'														
May 13, 1926.														
Drawn by: J. H. H.														
To: Broad. 10d														

PENNSYLVANIA AVE. 50'

BROADWAY AVE. 50'

MIAMI ST. 50'

APPROVED MAY 26 1926

PRES. OF PUBLIC WORKS

HERSCHEL G. MRAY

CITY CIVIL ENGINEER

DRAWN BY: J. H. H.

Scale - 1" = 100'

May 13, 1926.

To: Broad. 10d

SHOWING PROPOSED VACATION

OF FIRST ALLEY NORTH OF BROADWAY

AVE. BETWEEN SECOND ALLEY WEST OF

MIAMI ST. AND 2ND ALLEY EAST OF HIGH ST.

PLAT

State of Indiana, St. Joseph County, ss:

CITY OF SOUTH BEND, INDIANA
Department of Public Works.

Notice is hereby given that the Board of Public Works of said City at a meeting of said Board, held on the 26th day of May, 1926, adopted resolutions for the improvement of the following described property:

Pavement of Sunnyside Avenue from Sunnymede Avenue to Wayne Street South under Improvement Resolution No. 1676.

Pavement of the first alley South of Elder Street from the second alley West of Carroll Street to the second alley East of Michigan Street under Improvement Resolution No. 1677.

Vacation of the first alley north of Broadway from the West line of the second alley west of Miami Street to the East Line of the second alley East of High Street under Vacation resolution No. 1674.

Said Board will meet at 7:15 P. M., on the 16th day of June, 1926, at its office in the City Hall and receive and hear remonstrances from all persons interested in or affected by these proceedings.

BOARD OF PUBLIC WORKS,

W. R. Hinkle,
John J. Olejniczak,
Ralph H. Kuss.

Hazel A. Turner, Clerk of Board.
—May 28—June 4


Personally appeared before me, the undersigned, M. P. Reed, Asst. Publisher of **THE SOUTH BEND NEWS-TIMES**, a public newspaper of general circulation, printed and published in the City of South Bend, in the county aforesaid, who, being duly sworn, upon his oath saith that the notice, of which the attached is a true copy, was published in said paper for.....2 weeks, successively, to-wit:

On the 28th day of May 192...⁶

On the 4th day of June 192...⁶

On the day of 192....

and on the day of 192....

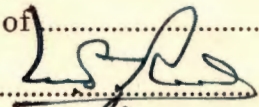

Subscribed and sworn to before me this.....¹¹th

day of..... June 192...⁶

.....N. P.

\$5.10

Printer's - - - \$.....

My commission expires.....

STATE OF INDIANA }
ST. JOSEPH COUNTY, } ss.

Personally appeared before me the undersigned,

CHARLES E. CROCKETT,

NOTICE OF IMPROVEMENT RESOLUTIONS.

City of South Bend, Indiana, department of Public Works.

Notice is hereby given that the board of public works of said city at a meeting of said board, held on the 26th day of May, 1926, adopted resolutions for the improvement of the following described property:

Pavement of Sunnyside avenue from Sunnymede avenue to Wayne street south under improvement resolution No. 1676.

Pavement of the first alley south of Elder street from the second alley west of Carroll street to the second alley east of Michigan street under improvement resolution No. 1677.

Vacation of the first alley north of Broadway from the west line of the second alley west of Miami street to the east line of the second alley east of High street under vacation resolution No. 1674.

Said board will meet at 7:15 p. m., on the 16th day of June, 1926, at its office in the city hall and receive and hear remonstrances from all persons interested in or affected by these proceedings.

BOARD OF PUBLIC WORKS.

W. R. HINKLE.

JOHN J. OLEJNICZAK.

RALPH H. KUSS.

Hazel A. Turner,
Clerk of the Board

2t 28-4

one of the publishers of the SOUTH BEND TRIBUNE, a public newspaper of general circulation, printed and published in the City of South Bend, in the County aforesaid, who being duly sworn, upon his oath saith, that the notice, of which the attached is a true

copy, was duly published in the DAILY }
SATURDAY } Tribune for

----- 2 ----- times, successively, to-wit:

On the 28 day of May, 1926

On the 4 day of June, 1926

and on the ----- day of -----, 192-----

Charles E. Crockett

SECRETARY.

Subscribed and sworn to before me this 8th

day of June, 1926

Harold M. Hatfield

NOTARY PUBLIC.

My commission expires May 30, 1928.

My Commission Expires -----

Charges \$ 5 89

June 4
~~FEB 23 1926~~ 1926 ⁶

South Bend, Indiana

Notice is hereby given that the BOARD OF PUBLIC WORKS has fixed

~~MAR 17 1926~~

June 16 - 26

at 7:15 P. M., as a date on which
to hear all persons interested in the improvement of alley N of Broadway
from second alley N of Main to E Lilly East High
by vacation, and will, on said date, decide whether
the benefit accruing to abutting and adjacent property and to the City of South Bend, will be
equal to or exceed the estimated cost of said improvement.

Improvement Resolution No. 1674

The above numbered Improvement Resolution for the same was adopted on

July 26

~~FEB 16 1926~~

[Handwritten signature]

HAZEL A. TURNER, Clerk of Board.

BOARD OF PUBLIC WORKS

- { W. R. HINKLE
- { JOHN J. OLEJNICZAK
- { RALPH H. KUSS

COPY OF

Vacation Resolution

No. 1674

FOR VACATING

Engineer's Report _____

Resolution Adopted _____

Notice Published _____

First Hearing _____

Final Order _____

Roll of Property Owners _____

Notice of Second Hearing _____

Second Hearing _____

Appeal _____

Record No. _____, page _____

APPROVED

JUN 16 1926

W. R. Smith

PRES.

V. PRES.

Daeph N. Tress

BOARD OF PUBLIC WORKS

COPY OF VACATION RESOLUTION

NO. 1674, 19

RESOLVED BY THE BOARD OF PUBLIC WORKS OF THE CITY OF SOUTH BEND, INDIANA: That it is desirable to vacate the following:

The first Alley North of Broadway from the West line of the second Alley West of Miami Street to the East line of the second Alley East of High Street.

The following property may be injuriously or beneficially effected by such vacation:

Lots 124, 125, 126, 127, B, 128, 129, A, 139, 140, 141, 142, 143, 144 Wenger & Krieghbaum's Second Addition.

Notice of this resolution shall be published on the 28 day of May and on the 4 day of June 1926 in the South Bend Daily Tribune.

This Board, at its office in the City Hall on the 16th day of June 1926 at 7:15 p. m. will hear and receive remonstrances from all persons interested in or affected by these proceedings.

Adopted this 26 day of May 1926

BOARD OF PUBLIC WORKS
CITY OF SOUTH BEND, INDIANA
RESOLVED
MAY 26 1926

FOR ARCHIVING
No. 1674
Vacation Resolution
CITY OF SOUTH BEND, INDIANA

The following property may be injuriously or beneficially effected by such vacation:

Lots 124, 125, 126, 127, B, 128, 129, A, 139, 140,
141, 142, 143, 144 Wenger & Kriegbaum's Second Addition.

Notice of this resolution shall be published on the 28 day of May and on the 4 day of June 1926
in the South Bend Daily Tribune.

This Board, at its office in the City Hall on the 16th day of June 1926 at 7:15 p. m. will hear and receive
remonstrances from all persons interested in or affected by these proceedings.

Adopted this 26 day of May 1926

BOARD OF PUBLIC WORKS

John J. DeWright
Ralph W. Kusa

DEPARTMENT OF PUBLIC WORKS

Notice of Hearing of Assessments of Benefits and Awards of Damages

Received this notice
on Aug. 19, 1926

Reliable Mining Company
by A. H. Huguenard
Attorney

Serve this notice.....

.....
by delivering a copy at his last usual place
of residence in South Bend, Indiana, this

....., 19

CITY OF SOUTH BEND, INDIANA
DEPARTMENT OF PUBLIC WORKS
OFFICE OF THE BOARD

Notice of hearing and amount of assessments and awards of damages

To Reliable Dairy Co.

Notice is hereby given you that an award of damages or an assessment of benefits has been made in behalf of real estate, situated in the City of South Bend, Indiana, owned by you, known and described as follows:
to-wit:

Which award of damages or assessments of benefits is set opposite said description.

	Damages	Benefits	Net Damages	Net Benefits
	\$	\$	\$	\$
<div style="display: flex; justify-content: space-between;"> <div style="writing-mode: vertical-rl; transform: rotate(180deg);">DEPARTMENT OF PUBLIC WORKS</div> <div style="writing-mode: vertical-rl; transform: rotate(180deg);">Notice of hearing of Awards of Damages and Assessments of Benefits</div> <div style="flex-grow: 1;"> <p>All Lot 124 Wenger & Kreighbaum's 2nd Addition</p> <p style="font-size: small; text-align: right;">Reserve this note residence in South Bend, Indiana, this date delivering a copy at his last usual place</p> </div> <div style="writing-mode: vertical-rl; transform: rotate(180deg);">Hippner Printing Co., 31007 South Bend, Indiana</div> </div>	00.00	00.00		

Vacation Resolution No. 1674

May 26,

All in pursuance to a resolution adopted by the Board of Public Works of said City on ~~XXXXXX~~ 19...²⁶ authorized by the provision of an act of the General Assembly of the State of Indiana, approved March 6, 1905, entitled "An act concerning municipal corporations".

The Board of Public Works will meet in its office at 7:15 P. M. on September 1 19 26, for the purpose of hearing any remonstrances which you may desire to present in regard to the amount of your award of damages or assessments of benefits as aforesaid.

Board of Public Works	}	W. R. HINKLE JOHN J. OLEJNICZAK RALPH H. KUSS
-----------------------	---	---

Vacation Resolution No. 1674

May 26,

All in pursuance to a resolution adopted by the Board of Public Works of said City on ~~XXXXXX~~,
19...26 authorized by the provision of an act of the General Assembly of the State of Indiana, approved
March 6, 1905, entitled "An act concerning municipal corporations".

The Board of Public Works will meet in its office at 7:15 P. M. on September 1 19...26, for
the purpose of hearing any remonstrances which you may desire to present in regard to the amount of your
award of damages or assessments of benefits as aforesaid.

Board of Public Works

W. R. HINKLE

JOHN J. OLEJNICZAK

RALPH H. KUSS

Hazel A. Turner, Clerk of Board.

.....
President.

RALPH H. RUSS
 JOHN J. OLEJNICZAK
 Board of Public Works
 W. R. HINKLE

award of damages or assessments of benefits as aforesaid.

The Board of Public Works will meet in its office at 7:15 P. M. on September 1, 1926 for the purpose of hearing any remonstrances which you may desire to present in regard to the amount of your award of damages or assessments of benefits as aforesaid.

All in pursuance to a resolution adopted by the Board of Public Works of said City on March 6, 1905, entitled "An act concerning municipal corporations."

Association Resolution No. 1674

DEPARTMENT OF PUBLIC WORKS

Notice of Hearing of Assessments of Benefits and Awards of Damages

Received this notice
 on Aug. 19, 1926
 Northern Indiana Public
 Service Co.
 by A. H. Sturgeon
 attorney

Serve this notice.....

by delivering a copy at his last usual place
 of residence in South Bend, Indiana, this

19.....

Hibberd Printing Co., 71063, South Bend, Indiana

to-wit:

of real estate, situated in the City of South Bend, Indiana, owned by you, known and described as follows:

To Northern Indiana Public Service Co.

Notice of hearing and amount of assessments and awards of damages

OFFICE OF THE BOARD

DEPARTMENT OF PUBLIC WORKS

CITY OF SOUTH BEND, INDIANA

CITY OF SOUTH BEND, INDIANA
DEPARTMENT OF PUBLIC WORKS
OFFICE OF THE BOARD

Notice of hearing and amount of assessments and awards of damages

To Northern Indiana Public Service Co.

Notice is hereby given you that an award of damages or an assessment of benefits has been made in behalf of real estate, situated in the City of South Bend, Indiana, owned by you, known and described as follows: to-wit:

Which award of damages or assessments of benefits is set opposite said description.

	Damages	Benefits	Net Damages	Net Benefits
	\$	\$	\$	\$
111 Lots 125, 126, 127, B, 128, 129, A, 139, Vacated Alley between Lots 139 & 140, 140, 141, 142, 143 and 144 in Wenger & Kreighbaum's Second Addition	00.00	00.00	(each)	

Vacation Resolution No. 1674

All in pursuance to a resolution adopted by the Board of Public Works of said City on May 26 1926; authorized by the provision of an act of the General Assembly of the State of Indiana, approved March 6, 1905, entitled "An act concerning municipal corporations".

The Board of Public Works will meet in its office at 7:15 P. M. on September 1, 1926, for the purpose of hearing any remonstrances which you may desire to present in regard to the amount of your award of damages or assessments of benefits as aforesaid.

Board of Public Works {
 W. R. HINKLE
 JOHN J. OLEJNICZAK
 RALPH H. KUSS

Vacation Resolution No. 1674

All in pursuance to a resolution adopted by the Board of Public Works of said City on May 26
19 26; authorized by the provision of an act of the General Assembly of the State of Indiana, approved
March 6, 1905, entitled "An act concerning municipal corporations".

The Board of Public Works will meet in its office at 7:15 P. M. on September 1, 19 26, for
the purpose of hearing any remonstrances which you may desire to present in regard to the amount of your
award of damages or assessments of benefits as aforesaid.

Board of Public Works

W. R. HINKLE

JOHN J. OLEJNICZAK

RALPH H. KUSS

Hazel A. Turner, Clerk of Board.

.....
President.

Department of Public Works

NOTICE OF RESOLUTION OF

I674, I676, I677

*This notice to be inserted in the South Bend Tribune and News Times on the.....28th
day of May.....and on the 4th
day of.....June.....and at no other time.*

1926

CITY OF SOUTH BEND, INDIANA

DEPARTMENT OF PUBLIC WORKS

Notice of Resolution of

Notice is hereby given that the Board of Public Works of said City at a meeting of said Board, held on the 26th day of May 1926 . . . , adopted ~~resolutions for the~~ **resolutions for the improvement** of the following described property:

Pavement of Sunnyside Avenue from Sunnyside Avenue to Wayne Street South under Improvement Resolution No. 1676.

Pavement of the first alley South of Elder Street from the second alley West of Carroll Street to the second alley East of Michigan Street under Improvement Resolution No. 1677.

Vacation of the first alley north of Broadway from the West line of the second alley west of Miami Street to the East Line of the second alley East of High Street under Vacation resolution No. 1674.

The object of such

.....
.....
.....
.....
.....

Said Board will meet at 7-15 P. M., on the 16th day of June 1926 . . . , at its office in the City Hall and receive and hear remonstrances from all persons interested in or af-

of Public Works

RESOLUTION OF

BOARD OF PUBLIC WORKS

...at the office of the
...at the office of the
...at the office of the

~~The object of such~~

Said Board will meet at **7-15** P. M., on the **16th** day of **June** 192**6**, at its office in the City Hall and receive and hear remonstrances from all persons interested in or affected by these proceedings.

BOARD OF PUBLIC WORKS

Harold A. Turner, Clerk of the Board.

W. E. Hinkle

John J. Olejniczak

Ralph H. Kuss

Assessment Roll No.
and Final Estimate for

VACATION

On 1st ALLEY NORTH OF BROADWAY
From W.L. 2ND ALLEY W OF MIAMI ST.,
To E.L. 2ND ALLEY E OF HIGH ST.,

VACATION
under ~~Improvement~~ Resolution No. 1674

adopted on the 26 TH day of

MAY, 1926, and

recorded in Record Page

Contract signed on the day

of, 192.....

NET DAMAGES \$ 00.00

NET BENEFITS \$ 00.00

Assessment Roll Filed

Assessment Roll Hearing

Assessment Roll Confirmed

Final Estimate Allowed

Final Estimate Hearing

Final Estimate Confirmed

Notices sent Aug 19-26

The total frontage assessed for pavement is.....feet, at.....per front foot.....
 The total frontage assessed for pavement is.....feet, at.....per front foot.....
 The total frontage assessed for pavement is.....feet, at.....per front foot.....
 " " area " " sewer is sq. ft. " sq. foot
 " " area " " sewer is sq. ft. " sq. foot
 " " frontage " " grade isfeet, at.....per front foot.....
 " " frontage " " curb is " " " "
 " " frontage " " cement walk is " " " "
 The total cost of the ~~improvements~~ ^{Vacation} is \$ **00.00** Amount assessed to City **00.00**

And in the following tabular statement is given the name of each property owner on that part of the street so improved; the number of front feet owned by the respective owners; the amount of the cost of such improvement assessed upon each lot or parcel of ground bordering thereon; the full description, together with the owner's name, of each lot or parcel of ground bordering on said part of said street so improved; the amount of allowance made to each owner on account of former improvements, and the net amount due from the owner of each tract of real estate, after deducting the aforesaid allowances.

All of said real estate bordering on said improvements being in the City of South Bend, St. Joseph County, Indiana.

In describing said real estate, the following abbreviations are made to-wit: N. for North; S. for South; E. for East; W. for West; ft. for feet; ex. for except; Sd. for side; Ed. for end; C. for chains; L. for links; O. P. for original plat; B. L. for lots contained in the State Bank of Indiana's 1st, 2nd and 3d Plats of Out-Lots to the Town of South Bend, which lots are numbered consecutively through the several plats, from 1 in 1st plat to 130 in 3rd plat; Add. for addition; Sub. for sub-division; L. for Lowell; T. S. B. for Town of South Bend; C. S. B. for City of South Bend.

Description of Real Estate
 Bordering on the Improvement

ASSESSMENT

PART OF LOT	No. of Lots	Name of Addition or Sub-Div.	No. of feet front	NAME OF OWNER	ASSESSMENT								
					\$	Cts.	\$	Cts.	\$	Cts.	\$	Cts.	

RESOLVED BY THE BOARD OF PUBLIC WORKS OF THE CITY OF SOUTH BEND, INDIANA:

That it is desirable to vacate the following:

The first Alley North of Broadway from the West line of the Second Alley West of Miami Street to the East line of the second

That it is desirable to vacate the following:

The first Alley North of Broadway from the West line of the Second Alley West of Miami Street to the East line of the second Alley East of High Street.

The following property may be injuriously or beneficially effected by such vacation:

				DAMAGES	BENEFITS
All	124	Wenger & Kriehbaum's Second Add.,	Reliable Dairy Co.,	00.00	00.00
"	125	"	Northern Indiana Public Service Company,	00.00	00.00
"	126	"	" " " "	00.00	00.00
"	127	"	" " " "	00.00	00.00
"	B.	"	" " " "	00.00	00.00
"	128	"	" " " "	00.00	00.00
"	129	"	" " " "	00.00	00.00
"	A.	"	" " " "	00.00	00.00
"	139	"	" " " "	00.00	00.00
Vacated alley between lots 139 & 140		"	" " " "	00.00	00.00
All	140	"	" " " "	00.00	00.00
"	141	"	" " " "	00.00	00.00
"	142	"	" " " "	00.00	00.00
"	143	"	" " " "	00.00	00.00
"	144	"	" " " "	00.00	00.00

142					00.00	00.00
143					00.00	00.00
144					00.00	00.00

					00.00	00.00
--	--	--	--	--	-------	-------

Vacation

Total amount due the Contractor for the Improvement, \$.....

Respectfully submitted this 18th day of August, 1926

[Signature] Civil Engineer.

FINAL ESTIMATE