

No. 2504

VOID (DUPLICATION)

THIS ENVELOPE CONTAINS PAPERS
SEE NO. 2537

Under Vacation Resolution No. 2504

Adopted on the _____ day of _____ 193_____

FOR

*The alley south of
Pleasant St. from the
west line of 25th St.,
west to the east line
of the first alley west*

**PAPERS, PETITION AND
LETTERS TRANSFERRED
TO ENVELOPE # 2537**

Jim 9/10/69

Date of Hearing _____

Date of Continued Hearing _____

Date of Confirmation _____

Date of Bids _____

**DEPARTMENT OF PUBLIC WORKS
CITY OF SOUTH BEND, INDIANA**

COPY OF

Vacation Resolution

No. 2504

FOR VACATING

VOID
SEE # 2537

Engineer's Report _____

Resolution Adopted _____

Notice Published _____

First Hearing _____

Final Order _____

Roll of Property Owners _____

Notice of Second Hearing _____

Second Hearing _____

Appeal _____

Record No. _____, page _____

COPY OF VACATION RESOLUTION

FORM XXXX

NO. 2504 , 1940

RESOLVED BY THE BOARD OF PUBLIC WORKS OF THE CITY OF SOUTH BEND, INDIANA: That it is desirable to vacate the following:


The alley south of Pleasant St., from the west line of 25th St., west to the east line of the first alley west.

VOID
SEE No. 2537
ADOPTED JUL. 2, 1945
LETTERS ETC.
TRANSFERRED
TO ENVELOP #2537


The following property may be injuriously or beneficially effected by such vacation:

Lots 9, 11, 12, and 14 Original Plat of River Park

resolution shall be published on the.....day of.....and on the.... day of.....19....
Daily Tribune.
its office in the City Hall on the.....day of.....19.... at 7:15 p. m. will hear and receive
all persons interested in or affected by these proceedings.
day of

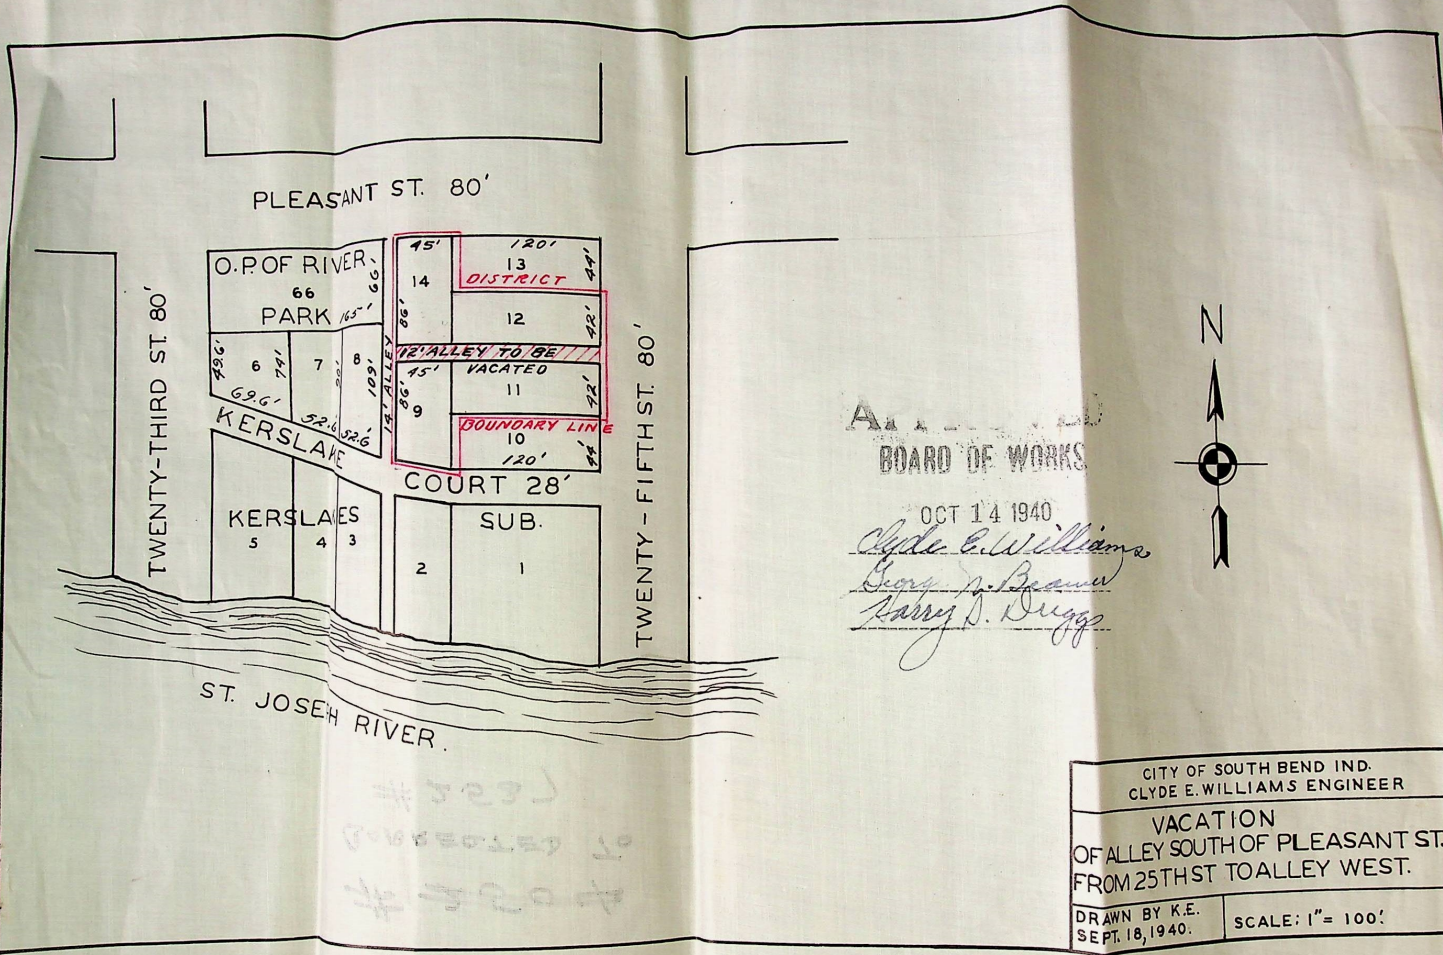

APPROVED
 BOARD OF WORKS
 OCT 14 1940
Clyde E. Williams
Harry D. Duggs

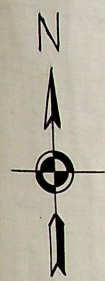

CITY OF SOUTH BEND IND.
 CLYDE E. WILLIAMS ENGINEER
 VACATION
 OF ALLEY SOUTH OF PLEASANT ST.
 FROM 25TH ST TO ALLEY WEST.
 DRAWN BY K.E.
 SEPT. 18, 1940. SCALE: 1" = 100'

509
 # 520