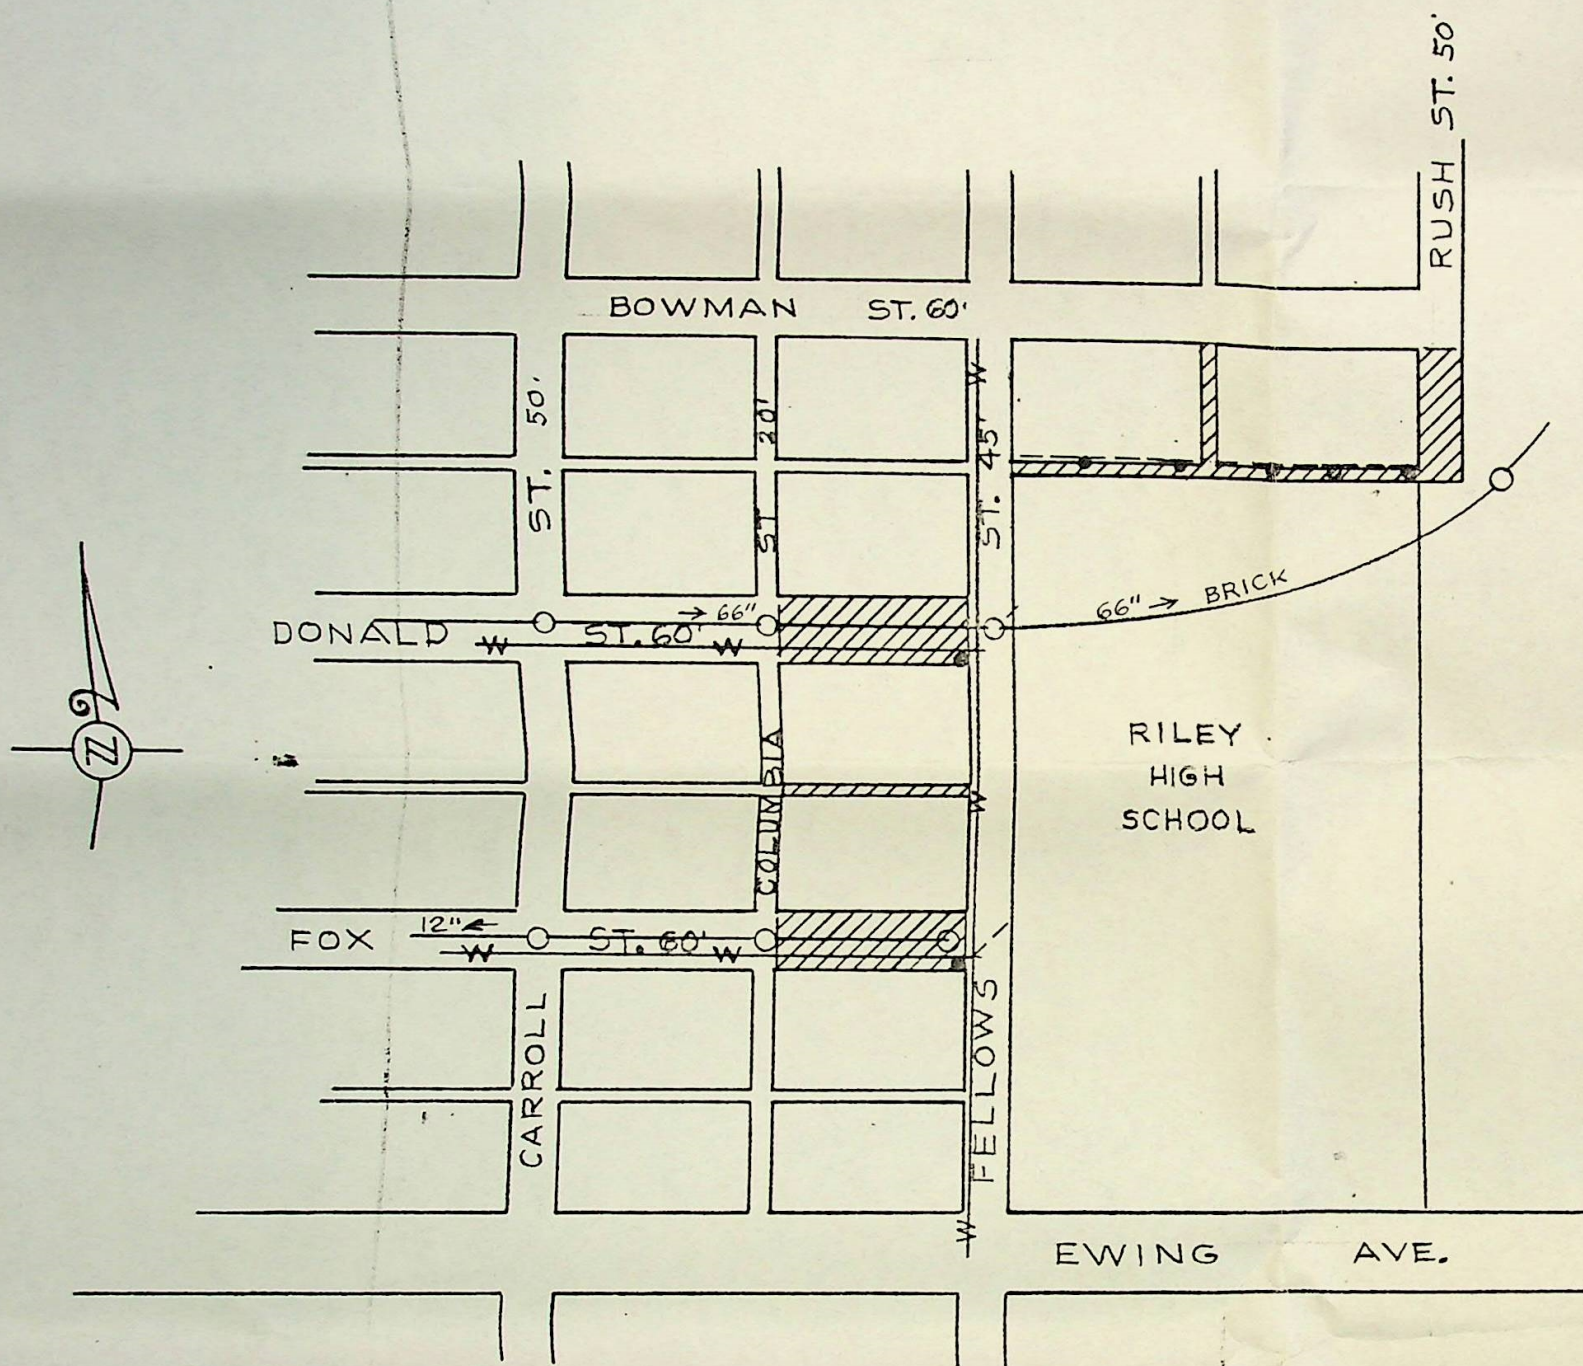


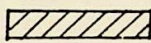
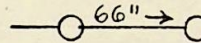
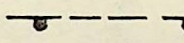
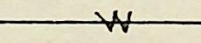
PETITION TO VACATE.  
DONALD- FOX - RUSH STS.  
3 ALLEYS RILEY SCHOOL AREA.



NOTE.  
FOR LEGAL DESCRIPTION SEE  
EXHIBIT "B".

STUDEBAKER  
GOLF  
LINKS

LEGEND.

-  AREA TO BE VACATED
  -  66" → SEWER, SIZE & FLOW
  -  I.&M. ELEC. & IND. BELL  
TEL. POLES & AERIAL LINES.
  -  WATER MAIN
- 4" GAS MAIN IN DONALD & FOX STS.  
WILL BE RETIRED.

BY	DATE	REVISION
		DATE NOV. 7, 1974.
		DRAWN M. A. G.
		CHECKED
		APRVD



DEPARTMENT OF PUBLIC WORKS

DIVISION
<input checked="" type="checkbox"/> CIVIL
<input type="checkbox"/> TRAFFIC
<input type="checkbox"/> WATER

VACATION OF  
DONALD  
FOX & RUSH STS.

<input checked="" type="checkbox"/> FILE	<input type="checkbox"/> DRWR.
--	--------------------------------



3409

PETITION TO  
VACATE

DONALD-FOX-RUSH  
& 3 ALLYS -  
(Riley High Area)