

DEVELOPMENT AGREEMENT

This Development Agreement (this "Agreement"), is effective as of August 25, 2016 (the "Effective Date"), by and between the City of South Bend, Department of Redevelopment, by and through its governing body, the South Bend Redevelopment Commission (the "Commission"), and River Walk L.L.C., Indiana limited liability company with its registered address at 1122 Stratford Place, South Bend, Indiana 46614, and River Walk IV LLC, an Indiana limited liability company with its registered address at 314 W. Catalpa Drive, Suite F, Mishawaka, Indiana 46545 (collectively, the "Developer" or the "Developer Entities") (each, a "Party," and collectively, the "Parties").

RECITALS

WHEREAS, the Commission exists and operates under the provisions of the Redevelopment of Cities and Towns Act of 1953, as amended (I.C. 36-7-14 *et seq.*, the "Act"); and

WHEREAS, the Act provides that the clearance, replanning, and redevelopment of redevelopment areas are public uses and purposes for which public money may be spent; and

WHEREAS, the Developer Entities own certain real property described in Exhibit A, together with all improvements thereon and all easements, rights, licenses, and other interests appurtenant thereto (collectively, the "Developer Property"); and

WHEREAS, the Developer desires to construct, renovate, or otherwise rehabilitate certain elements of the Developer Property (the "Project") in accordance with the project plan (the "Project Plan") attached hereto as Exhibit B; and

WHEREAS, the Developer Property is located within the corporate boundaries of the City of South Bend, Indiana (the "City"), within the River East Development Area (the "Area"); and

WHEREAS, the Commission has adopted (and subsequently amended, from time to time) a development plan, which contemplates development of the Area consistent with the Project; and

WHEREAS, the Commission believes that accomplishing the Project as described herein is in the best interests of the health, safety, and welfare of the City and its residents; and

WHEREAS, the Commission desires to facilitate and assist the Project by undertaking the local public improvements stated in Exhibit C (the "Local Public Improvements") and the financing thereof, subject to the terms and conditions of this Agreement and in accordance with the Act.

NOW, THEREFORE, in consideration of the mutual promises and obligations stated in this Agreement, the adequacy of which is hereby acknowledged, the Parties agree as follows:

SECTION 1. DEFINITIONS.

Unless otherwise defined in this Agreement, capitalized terms used in this Agreement have the following meanings:

1.1 Assessed Value. “Assessed Value” means the market value-in-use of a property, used for property tax assessment purposes as determined by the St. Joseph County Assessor.

1.2 Board of Works. “Board of Works” means the Board of Public Works of the City, a public body granted the power to award contracts for public works pursuant to I.C. 36-1-12.

1.3 Funding Amount. “Funding Amount” means an amount not to exceed One Hundred Seventy Thousand Dollars (\$170,000.00) of tax increment finance revenues to be used for paying the costs associated with the construction, equipping, inspection, and delivery of the Local Public Improvements.

1.4 Private Investment. “Private Investment” means an amount no less than One Million Two Hundred Thousand Dollars (\$1,200,000.00) to be expended by the Developer for the costs associated with constructing the improvements set forth in the Project Plan, including architectural, engineering, and any other costs directly related to completion of the Project that are expected to contribute to increases in the Assessed Value of the Developer Property.

SECTION 2. INTERPRETATION, TERMS, AND RECITALS.

2.1 Interpretation.

(a) The terms “herein,” “hereto,” “hereunder,” and all terms of similar import shall be deemed to refer to this Agreement as a whole rather than to any Article of, Section of, or Exhibit to this Agreement.

(b) Unless otherwise specified, references in this Agreement to (i) “Section” or “Article” shall be deemed to refer to the Section or Article of this Agreement bearing the number so specified, (ii) “Exhibit” shall be deemed to refer to the Exhibit of this Agreement bearing the letter or number so specified, and (iii) references to this “Agreement” shall mean this Agreement and any exhibits and attachments hereto.

(c) Captions used for or in Sections, Articles, and Exhibits of this Agreement are for convenience of reference only and shall not affect the construction of this Agreement.

(d) The terms “include”, “including” and “such as” shall each be construed as if followed by the phrase “without being limited to.”

2.2 Recitals. The Recitals set forth above are incorporated into and are a part of this Agreement for all purposes.

SECTION 3. ACCESS.

3.1 Grant of Easement. The Developer will grant to the Commission a temporary, non-exclusive easement on, in, over, under and across any part(s) of the Developer Property (the "Easement") in the form attached hereto as **Exhibit D**, to permit the Commission to fulfill its obligations under this Agreement, including the construction, equipping, inspection, and delivery of the Local Public Improvements. The Easement shall (a) inure to the benefit of the Commission and the Board of Works or any contractors acting on behalf of the Commission in connection with the construction, equipping, inspection, and delivery of the Local Public Improvements; (b) shall bind the Developer and its grantees, successors, and assigns; and (c) shall terminate no later than upon completion of the Local Public Improvements, as determined by the Board of Works.

SECTION 4. DEVELOPER'S OBLIGATIONS.

4.1 Generally. The Parties acknowledge and agree that the Commission's agreements to perform and abide by the covenants and obligations set forth in this Agreement are material consideration for the Developer's commitment to perform and abide by the covenants and obligations of the Developer contained in this Agreement.

4.2 The Project.

(a) The Developer will perform all necessary work to complete the improvements set forth in the Project Plan attached hereto as Exhibit B and the plans and specifications submitted to the Commission pursuant to Section 4.8 of this Agreement, which improvements shall comply with all zoning and land use laws and ordinances.

(b) The Developer will expend the Private Investment to complete the Project in accordance with the Project Plan attached hereto as Exhibit B and the plans and specifications submitted to the Commission pursuant to Section 4.8 of this Agreement.

4.3 Cooperation. The Developer agrees to endorse and support the Commission's efforts to expedite the Local Public Improvements through any required planning, design, public bidding, construction, inspection, waiver, permitting, and related regulatory processes.

4.4 Obtain Necessary Easements. The Developer agrees to obtain any and all easements from any governmental entity and/or any other third parties that the Developer or the Commission deems necessary or advisable in order to complete the Local Public Improvements, and the obtaining of such easements is a condition precedent to the Commission's obligations under this Agreement.

4.5 Timeframe for Completion. The Developer hereby agrees to complete the Project and any other obligations the Developer may have under this Agreement by the date that is sixty (60) months after the Effective Date of this Agreement (the "Mandatory Project Completion Date"). Notwithstanding any provision of this Agreement to the contrary, the Developer's failure to complete the Project or any other obligations the Developer may have under this Agreement by the Mandatory Project Completion Date will constitute a default under this Agreement without any requirement of notice of or an opportunity to cure such failure.

4.6 RESERVED.

4.7 RESERVED.

4.8 Submission of Plans and Specifications for Project. Promptly upon completion of all plans and specifications for the Project, or changes thereto, the Developer shall deliver a complete set thereof to the Commission.

4.9 Costs and Expenses of Construction of Project. The Developer hereby agrees to pay, or cause to be paid, all costs and expenses of construction for the Project (including legal fees, architectural and engineering fees), exclusive of the Local Public Improvements, which shall be paid for by the Commission by and through the Funding Amount subject to the terms of this Agreement.

4.10 Specifications for Local Public Improvements. The Commission will supply all necessary bid specifications relating to the demolition of structures on the Developer Property as part of the Local Public Improvements. To the extent any other plans or specifications are necessary to carry out work associated with the remaining Local Public Improvements, the Developer will be responsible for the preparation of all such plans and/or specifications at the Developer's sole expense.

4.11 Non-Interference. Developer hereby agrees to use commercially reasonable efforts to minimize disruption for those living and working near the Developer Property during construction of the Project.

4.12 Insurance. The Developer shall purchase and maintain comprehensive insurance coverage as is appropriate for the work being performed with respect to the Project. The Developer shall provide proof of such adequate insurance to the Commission and shall notify the Commission and the City of any change in or termination of such insurance. During the period of construction or provision of services regarding any Local Public Improvements, the Developer shall maintain insurance in the kinds and for at least the minimum amounts as described in Exhibit E attached hereto and the Commission and the City shall be named as additional insureds on such policies (but not on any worker's compensation policies).

4.13 Information. The Developer agrees to provide any and all due diligence items with respect to the Project reasonably requested by the Commission.

SECTION 5. COMMISSION'S OBLIGATIONS.

5.1 Generally. The Parties acknowledge and agree that the Developer's agreement to perform and abide by the covenants and obligations set forth in this Agreement is material consideration for the Commission's commitment to perform and abide by the covenants and obligations of the Commission contained in the Agreement.

5.2 Completion of Local Public Improvements.

(a) The Commission hereby agrees to complete (or cause to be completed) the Local Public Improvements described in Exhibit C attached hereto on a schedule to be

reasonably determined and agreed to by the Commission and the Developer, as may be modified due to unforeseen circumstances and delays, provided, however, that in no event will the Commission be required to spend more than the Funding Amount in connection with the Local Public Improvements.

(b) Before any work on the Local Public Improvements will commence, the Commission will have received plans and specifications for the Project pursuant to Section 4.8 of this Agreement.

(c) The Local Public Improvements will be completed in accordance with all applicable public bidding and contracting laws and will be subject to inspection by the City of South Bend Engineering Department or its designee.

SECTION 6. COOPERATION IN THE EVENT OF LEGAL CHALLENGE.

6.1 Cooperation. In the event of any administrative, legal, or equitable action or other proceeding instituted by any person not a party to this Agreement challenging the validity of any provision of this Agreement, the Parties shall cooperate in defending such action or proceeding to settlement or final judgment including all appeals. Each Party shall select its own legal counsel and retain such counsel at its own expense, and in no event shall the Commission be required to bear the fees and costs of the Developer's attorneys nor shall the Developer be required to bear the fees and costs of the Commission's attorneys. The Parties agree that if any other provision of this Agreement, or this Agreement as a whole, is invalidated, rendered null, or set aside by a court of competent jurisdiction, the Parties agree to be bound by the terms of this Section 6.1, which shall survive such invalidation, nullification, or setting aside.

SECTION 7. DEFAULT.

7.1 Default. Any failure by either Party to perform any term or provision of this Agreement, which failure continues uncured for a period of thirty (30) days following written notice of such failure from the other Party, shall constitute a default under this Agreement. Any notice given pursuant to the preceding sentence shall specify the nature of the alleged failure and, where appropriate, the manner in which said failure satisfactorily may be cured. Upon the occurrence of a default under this Agreement, the non-defaulting Party may (a) terminate this Agreement, or (b) institute legal proceedings at law or in equity (including any action to compel specific performance) seeking remedies for such default. If the default is cured within thirty (30) days after the notice described in this Section 7.1, then no default shall exist and the noticing Party shall take no further action.

7.2 Reimbursement Obligation. In the event that the Developer fails (a) to complete the Project by the Mandatory Project Completion Date, or (b) to expend the full amount of the Private Investment by the Mandatory Project Completion Date, then upon the written demand of the Commission, the Developer will repay the Commission One Hundred Fifty Percent (150%) of the portion of the Funding Amount expended by the Commission in furtherance of the Local Public Improvements as of the date of the Commission's demand.

7.3 Force Majeure. Notwithstanding anything to the contrary contained in this Agreement, none of the Parties shall be deemed to be in default where delays in performance or

failures to perform are due to, and a necessary outcome of, war, insurrection, strikes or other labor disturbances, walk-outs, riots, floods, earthquakes, fires, casualties, acts of God, acts of terrorism, restrictions imposed or mandated by governmental entities, enactment of conflicting state or federal laws or regulations, new or supplemental environments regulations, contract defaults by third parties, or similar basis for excused performance which is not within the reasonable control of the Party to be excused (each, an event of "Force Majeure"). Upon the request of any of the Parties, a reasonable extension of any date or deadline set forth in this Agreement due to such cause will be granted in writing for a period necessitated by the event of Force Majeure, or longer as may be mutually agreed upon by all the Parties.

SECTION 8. NO AGENCY, JOINT VENTURE, OR PARTNERSHIP; CONFLICT OF INTEREST; INDEMNITY.

8.1 No Agency, Joint Venture or Partnership. The Parties acknowledge and agree that:

(a) The Project is a private development;

(b) None of the Commission, the Board of Works, or the Developer has any interest or responsibilities for, or due to, third parties concerning any improvements until such time, and only until such time, that the Commission, the Board of Works, and/or the Developer expressly accepts the same; and

(c) The Parties hereby renounce the existence of any form of agency relationship, joint venture or partnership between the Commission, the Board of Works, and the Developer and agree that nothing contained herein or in any document executed in connection herewith shall be construed as creating any such relationship between the Commission, the Board of Works, and the Developer.

8.2 Conflict of Interest; Commission Representatives Not Individually Liable. No member, official, or employee of the Commission or the City may have any personal interest, direct or indirect, in this Agreement, nor shall any such member, official, or employee participate in any decision relating to this Agreement which affects his or her personal interests or the interests of any corporation, partnership, or association in which he or she is, directly or indirectly, interested. No member, official, or employee of the Commission or the City shall be personally liable to the Developer, or any successor in interest, in the event of any default or breach by the Commission or for any amount which may become due to the Developer, or its successors and assigns, or on any obligations under the terms of this Agreement. No partner, member, employee, or agent of the Developer or successors of them shall be personally liable to the Commission under this Agreement.

8.3 Indemnity. The Developer agrees to indemnify, defend, and hold harmless the Commission and the City from and against any third-party claims suffered by the Commission or the City resulting from or incurred in connection with the Local Public Improvements or the Project.

SECTION 9. MISCELLANEOUS.

9.1 Severability. If any term or provision of this Agreement is held by a court of competent jurisdiction to be invalid, void, or unenforceable, the remaining terms and provisions of this Agreement shall continue in full force and effect unless amended or modified by mutual consent of the parties.

9.2 Other Necessary Acts. Each Party shall execute and deliver to the other Parties all such other further instruments and documents as may be reasonably necessary to accomplish the Project and the Local Public Improvements contemplated by this Agreement and to provide and secure to the other Parties the full and complete enjoyment of its rights and privileges hereunder. Notwithstanding the foregoing, the Parties understand and agree that certain actions contemplated by this Agreement may be required to be undertaken by persons, agencies, or entities that are not a party to this Agreement, including, but not limited to certain permits, consents, and/or approvals (to the extent they have not yet been obtained and completed), and that any action by such third parties shall require independent approval by the respective person, agency, entity, or governing body thereof.

9.3 Waiver of Jury Trial. The Parties acknowledge that disputes arising under this Agreement are likely to be complex and they desire to streamline and minimize the cost of resolving such disputes. In any legal proceeding, each party irrevocably waives the right to trial by jury in any action, counterclaim, dispute, or proceeding based upon, or related to, the subject matter of this Agreement. This waiver applies to all claims against all parties to such actions and proceedings. This waiver is knowingly, intentionally, and voluntarily made by both parties.

9.4 Attorneys' Fees. In the event of any litigation, mediation, or arbitration between the Parties regarding an alleged breach of this Agreement, none of the Parties shall be entitled to any award of attorney's fees.

9.5 Equal Employment Opportunity. The Developer, for itself and its successors and assigns, agrees that during the construction of the Project:

(a) The Developer will not discriminate against any employee or applicant for employment because of race, color, religion, sex, or national origin. The Developer agrees to post in conspicuous places, available to employees and applicants for employment, notices setting forth the provisions of this nondiscrimination clause; and

(b) The Developer will state, in all solicitations or advertisements for employees placed by or on behalf of the Developer, that all qualified applicants will receive consideration for employment without regard to race, color, religion, sex, or national origin.

9.6 Counterparts. This Agreement may be executed in separate counterparts, each of which when so executed shall be an original, but all of which together shall constitute one and the same instrument. Any electronically transmitted version of a manually executed original shall be deemed a manually executed original.

9.7 Notices and Demands. Any notice, demand, or other communication required or permitted under the terms of this Agreement may be delivered (a) by hand-delivery (which will be

deemed delivered at the time of receipt), (b) by registered or certified mail, return receipt requested (which will be deemed delivered three (3) days after mailing), or (c) by overnight courier service (which will be deemed delivered on the next business day) to each Party's respective addresses and representatives stated below.

Developer: River Walk L.L.C.
1122 Stratford Place
South Bend, Indiana 46614
Attn: James Sieradzki

and

River Walk IV LLC
314 W. Catalpa Dr., Suite F
Mishawaka, Indiana 46545
Attn: James Sieradzki

Commission: South Bend Redevelopment Commission
1400 S. County-City Building
227 W. Jefferson Blvd.
South Bend, IN 46601
Attn: Brian Pawlowski

With a copy to: South Bend Legal Department
1200 S. County-City Building
227 W. Jefferson Blvd.
South Bend, IN 46601
Attn: Corporation Counsel

9.8 Governing Law. This Agreement is governed by and construed in accordance with the laws of the State of Indiana.

9.9 Authority. Each undersigned person executing and delivering this Agreement on behalf of a Party represents and certifies that he or she is the duly authorized officer or representative of such Party, that he or she has been fully empowered to execute and deliver this Agreement on behalf of such Party, and that all necessary action to execute and deliver this Agreement has been taken by such Party.

9.10 No Third-Party Beneficiaries. Nothing in this Agreement, express or implied, is intended or shall be construed to confer upon any person, firm, or corporation other than the Parties hereto and their respective successors or assigns, any remedy or claim under or by reason of this Agreement or any term, covenant, or condition hereof, as third-party beneficiaries or otherwise, and all of the terms, covenants, and conditions hereof shall be for the sole and exclusive benefit of the Parties herein.

9.11 Assignment. The Developer's rights under this Agreement shall be personal to the Developer and shall not run with the land. The Developer may not assign its rights or obligations

under this Agreement to any third party without obtaining the Commission's prior written consent to such assignment, which the Commission may give or withhold in its sole discretion. In the event the Developer seeks the Commission's consent to any such assignment, the Developer shall provide to the Commission all relevant information concerning the identities of the persons or entities proposed to be involved in and an explanation of the purposes for the proposed assignment(s).

9.12 Further Assurances. The Parties agree that they will each undertake in good faith, as permitted by law, any action and execute and deliver any document reasonably required to carry out the intents and purposes of this Agreement.

9.13 Exhibits. All exhibits described herein and attached hereto are incorporated into this Agreement by reference.

9.14 Entire Agreement. No representation, promise, or inducement not included in this Agreement will be binding upon the Parties hereto. This Agreement cannot be modified except by mutual agreement of the Parties set forth in a written instrument signed by the Parties' authorized representatives.

9.15 Time. Time is of the essence of this Agreement.

[SIGNATURE PAGE FOLLOWS]

IN WITNESS WHEREOF, the Parties hereby execute this Agreement to be effective as of the Effective Date stated above.


SOUTH BEND REDEVELOPMENT
COMMISSION

Marcia I. Jones, President

ATTEST:

Donald E. Inks, Secretary

RIVER WALK L.L.C.

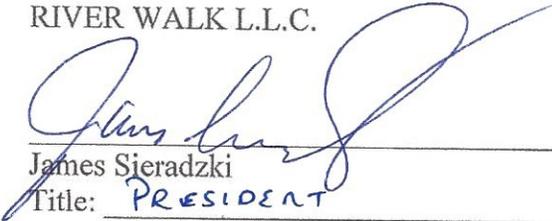


James Sieradzki

Title: PRESIDENT

Date: 08-17-2016

RIVER WALK IV LLC

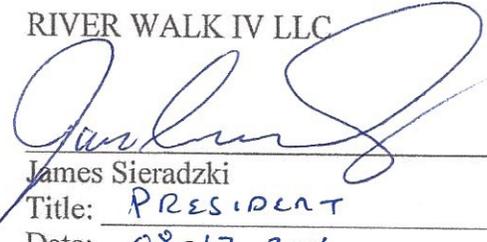

James Sieradzki

Title: PRESIDENT

Date: 08-17-2016.

4000.0000040 58155134.004

EXHIBIT A

Description of Developer Property

Parcels of real property located in St. Joseph County, Indiana, commonly known as 304-325 Notre Dame Avenue, South Bend, Indiana and 325 Frances Street, South Bend, Indiana [Parcel Key Nos. 018-6006-0166, 018-6006-016602, and 018-6006-016603]

EXHIBIT B

Project Plan

The Developer will complete the following work in accordance with the terms and conditions of the Agreement and in compliance with all applicable laws and regulations:


Construction of residential units and associated amenities on the Developer's Property, as depicted in attached Exhibit B-1, as a part of the Developer's overall development including 100 residential units on the land comprising the Developer's Property and other parcels in the vicinity of the Developer's Property.

EXHIBIT B-1

Depiction of Residential Units

[See attached.]

SUSQ. Family: 43
Townhome Units: 57
Total Sales Price \$38,000,000

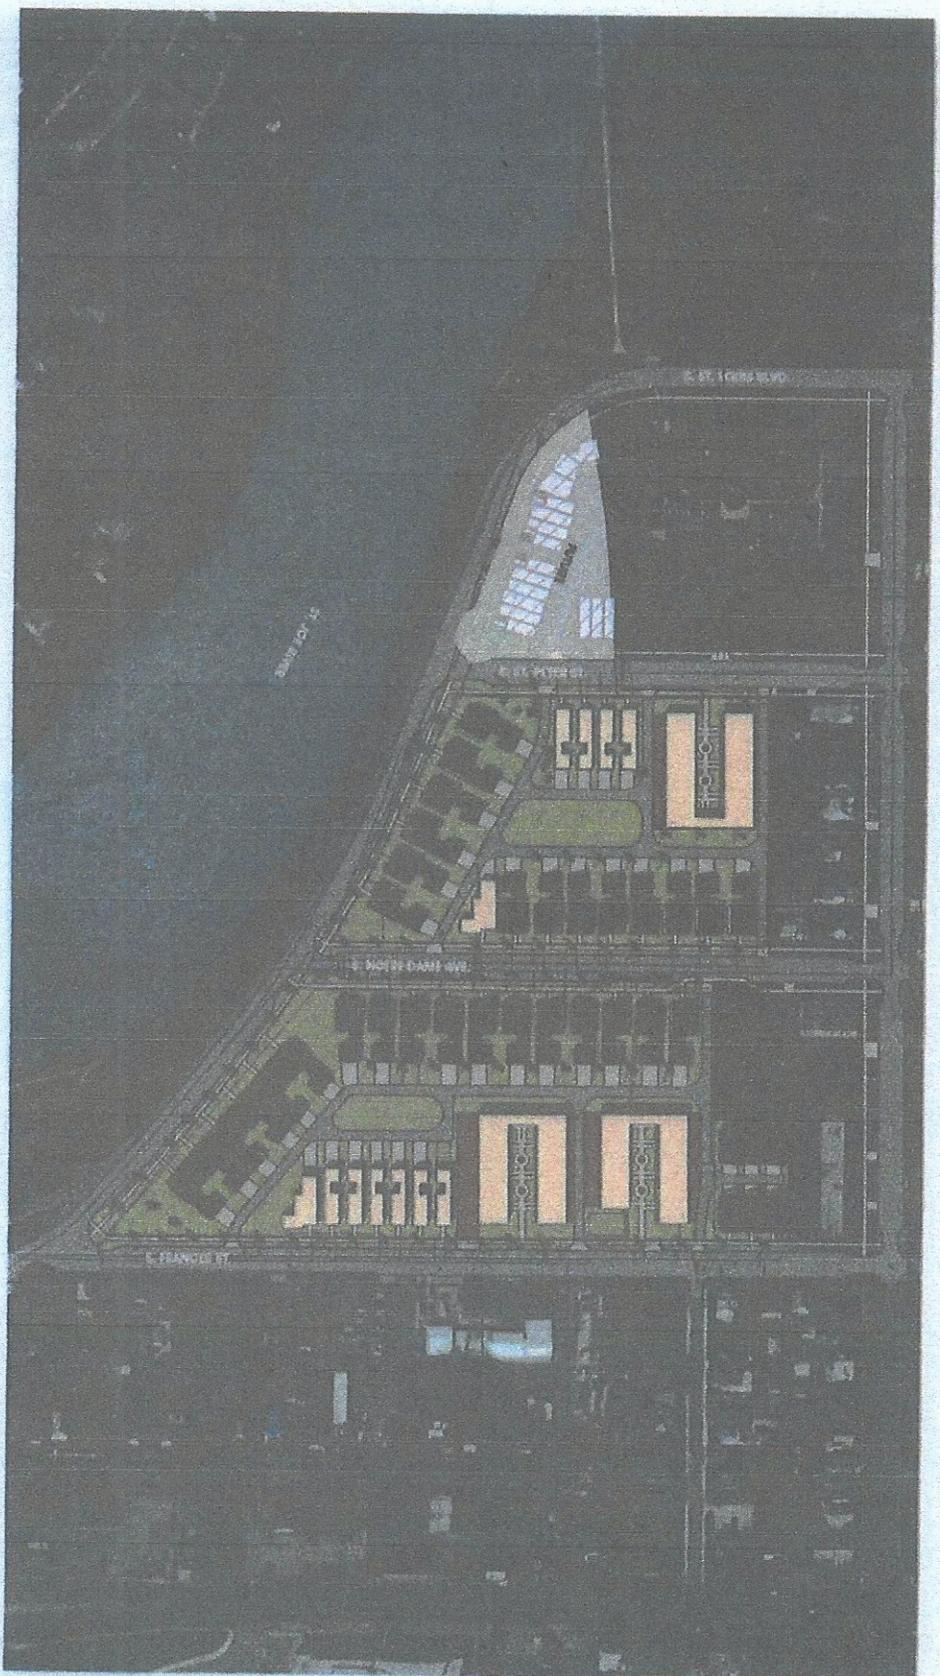

Site Plan - Aerial Plan
SCALE: 1" = 160'0"

Century Builders
Riverwalk Development
04/18/16



EXHIBIT C

Description of Local Public Improvements

The Commission will complete, or cause to be completed, the following work in accordance with the terms and conditions of the Agreement and in compliance with all applicable laws and regulations:

- A. Environmental testing and remediation, including asbestos abatement.
- B. Demolition of structures existing on the Developer's Property on the Effective Date of this Agreement.
- C. Procurement of professional services for engineering, testing, demolition, and inspection, as needed to complete items A and B above.

In the event the Commission completes all of the above Local Public Improvements without expending the entire sum of the Funding Amount, the Commission will cause to be completed site work necessary for screening the Developer's Property, including without limitation by fencing and landscaping.

EXHIBIT D

Form of Easement

GRANT OF TEMPORARY EASEMENT

THIS INDENTURE, made as of the 17th day of August, 2016 (the "Effective Date"), by and between River Walk L.L.C. and River Walk IV LLC (collectively, the "Grantors"), and the South Bend Redevelopment Commission, governing body of the City of South Bend Department of Redevelopment, 1400 S. County-City Building, 227 West Jefferson Boulevard, South Bend, Indiana 46601 (the "Grantee").

WITNESSETH:

For the sum of One Dollar (\$1.00) and other good and valuable consideration, the receipt of which Grantors hereby acknowledge, Grantors hereby grant, convey, and warrant to Grantee a temporary, non-exclusive easement (the "Easement") on, in, over, under and across the real property described in attached Exhibit 1 (the "Property") for the construction, equipping, and delivery of certain improvements on the Property (the "Local Public Improvements"), together with the right of ingress to and egress from the Easement for said purposes, all pursuant a certain Development Agreement by and between Grantors and Grantee, dated August 25, 2016 (the "Development Agreement"). Capitalized terms not otherwise defined herein shall have the meanings set forth in the Development Agreement.

The Easement granted herein shall pertain to the air, surface, and subsurface rights and interests of Grantors, for the use and benefit of Grantee, and its successors and assigns, to the extent necessary to accomplish and carry out the construction, equipping, and delivery of the Local Improvements on the Property. The Easement hereby granted includes the right and privilege for Grantee at reasonable times to clean and remove from said Easement any debris or obstructions interfering with said Easement.

The Easement granted herein, and its associated benefits and obligations, shall inure to the benefit of Grantee and Grantee's contractors acting on Grantee's behalf in connection with the Local Public Improvements.

Notwithstanding anything contained herein to the contrary, unless extended in writing by Grantors, the Easement shall terminate and be of no further force and effect on the date (hereinafter, the "Construction Termination Date") of the earliest of the following: (a) completion of the Local Public Improvements; (b) expiration or earlier termination of the Development Agreement; or (c) such earlier date as Grantors and Grantee may agree to in writing.

IN WITNESS WHEREOF, Grantors have executed this Grant of Temporary Easement on the date shown in the acknowledgment set forth below to be effective as of the Effective Date.

RIVER WALK L.L.C.

James Sieradzki
James Sieradzki
Title: PRESIDENT
Date: 08-17-2016

STATE OF INDIANA)
) SS:
COUNTY OF ST. JOSEPH)

Before me, the undersigned, a Notary Public in and for said State, personally appeared James Sieradzki, to me known to be the PRESIDENT of River Walk L.L.C., and acknowledged the execution of the same as the company's free and voluntary act and deed.

WITNESS my hand and Notarial Seal this 17 day of August, 2016.

Conny S. Nichols
Conny S. Nichols, Notary Public
Residing in MARSHALL County, IN

My Commission Expires: 12-04-2022



EXHIBIT 1

Description of Property

Parcels of real property located in St. Joseph County, Indiana, commonly known as 304-325 Notre Dame Avenue, South Bend, Indiana and 325 Frances Street, South Bend, Indiana [Parcel Key Nos. 018-6006-0166, 018-6006-016602, and 018-6006-016603]

EXHIBIT E

Minimum Insurance Amounts

- A. Worker's Compensation
 - 1. State Statutory
 - 2. Applicable Federal Statutory
 - 3. Employer's Liability \$100,000.00

- B. Comprehensive General Liability
 - 1. Bodily Injury
 - a. \$1,000,000.00 Each Occurrence
 - b. \$5,000,000.00 Annual Aggregate Products and Completed Operation

 - 2. Property Damage
 - a. \$1,000,000.00 Each Occurrence
 - b. \$5,000,000.00 Annual Aggregate

- C. Comprehensive Automobile Liability
 - 1. Bodily Injury
 - a. \$500,000.00 Each Person
 - b. \$500,000.00 Each Accident

 - 2. Property Damage
 - a. \$500,000.00 Each Occurrence

- D. Comprehensive Liability Insurance
 - 1. Bodily Injury
 - a. \$1,000,000.00 Each Occurrence
 - b. \$5,000,000.00 Annual Aggregate Products and Completed Operation

 - 2. Property Damage
 - a. \$1,000,000.00 Each Occurrence
 - b. \$5,000,000.00 Annual Aggregate