




# APC # 2794-16

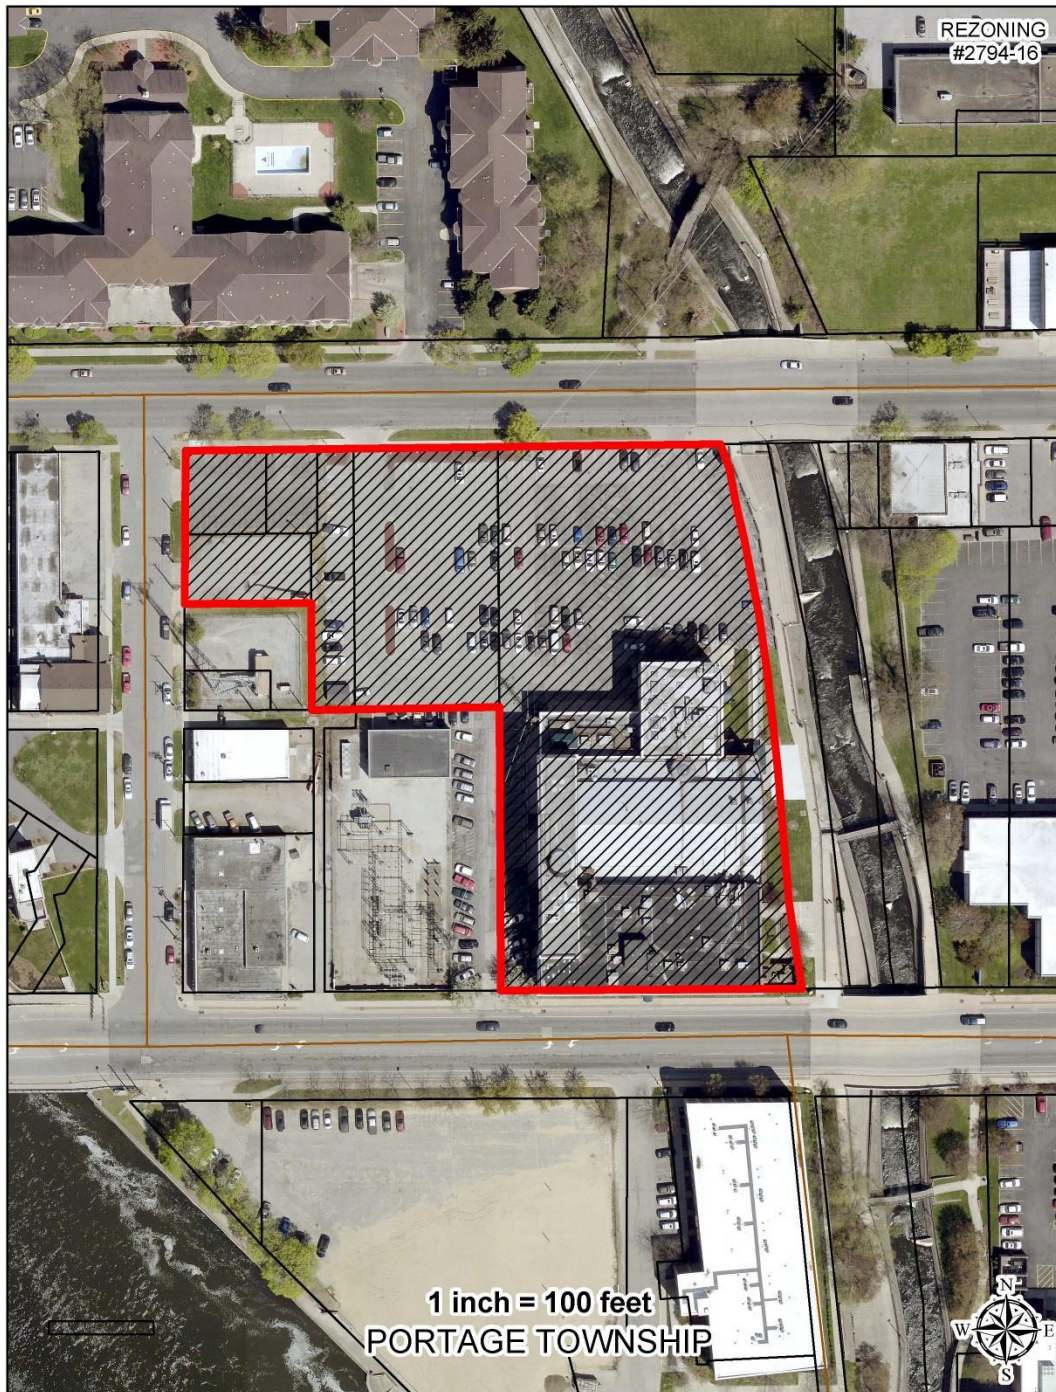

APC #  
2794-16

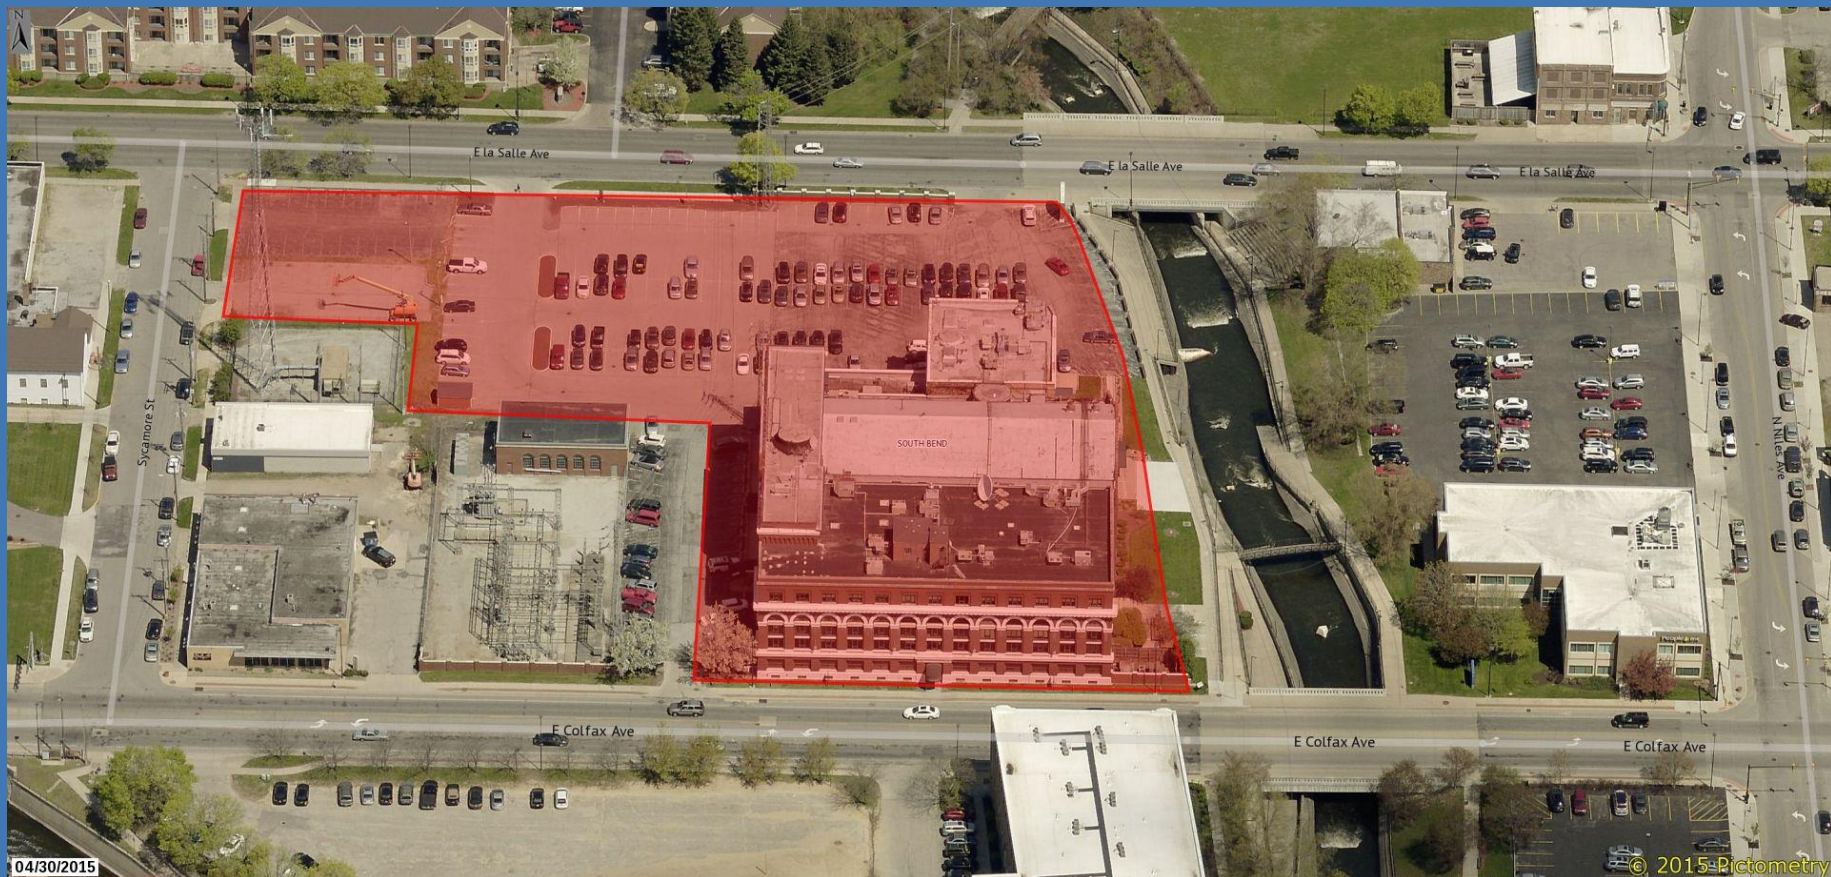


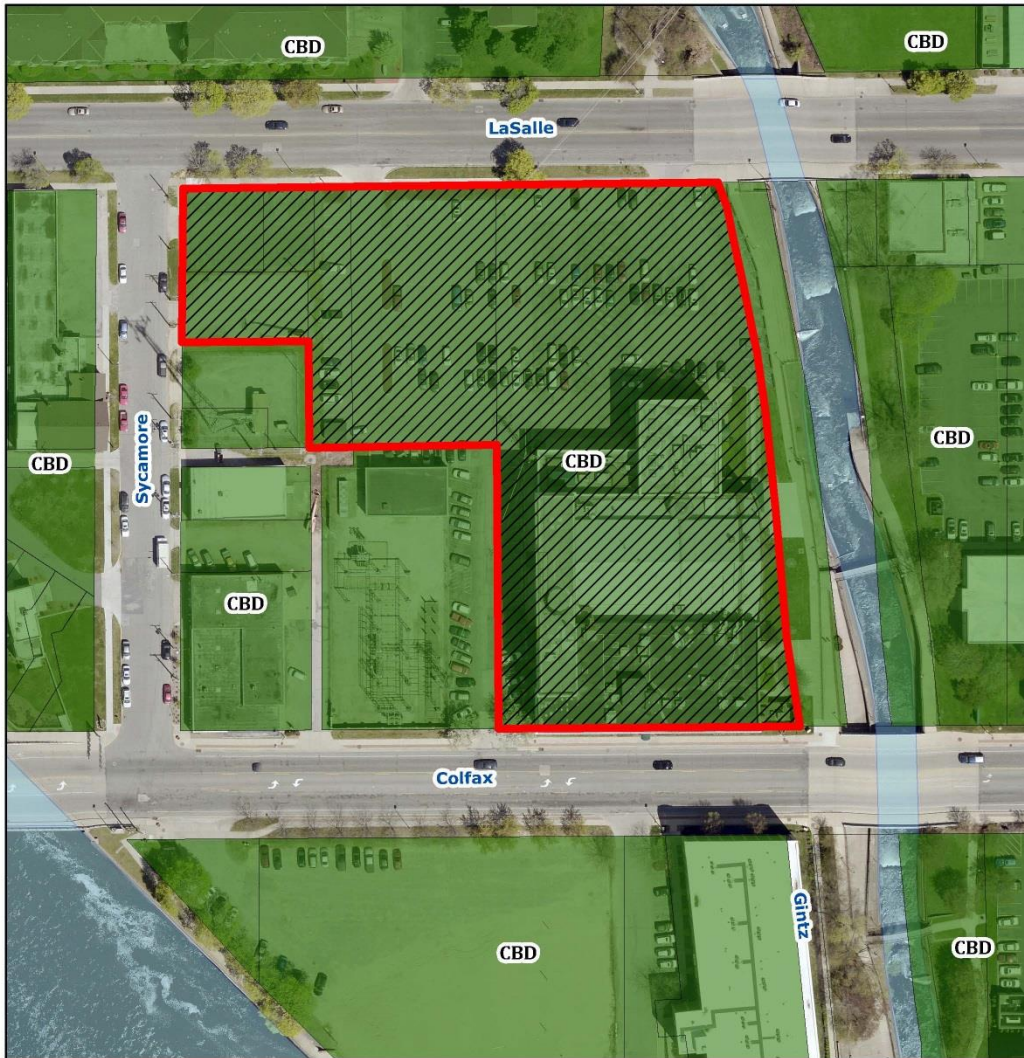

**Rezoning from: CITY OF SOUTH BEND  
"CBD" CENTRAL BUSINESS DISTRICT  
to "PUD" PLANNED UNIT DEVELOPMENT DISTRICT**

**MASTER ZONING KEY**

 SOUTH BEND "CBD" CENTRAL BUSINESS DISTRICT

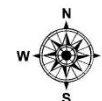

1 inch = 100 feet

**APC # 2794-16**

APC #  
2794-16



*View looking West across the East Race*

APC #  
2794-16



*View looking South across LaSalle Ave.*

APC #  
2794-16




*View looking Southeast across Lasalle Ave.*

APC #  
2794-16



*View looking Southeast across Sycamore St.*

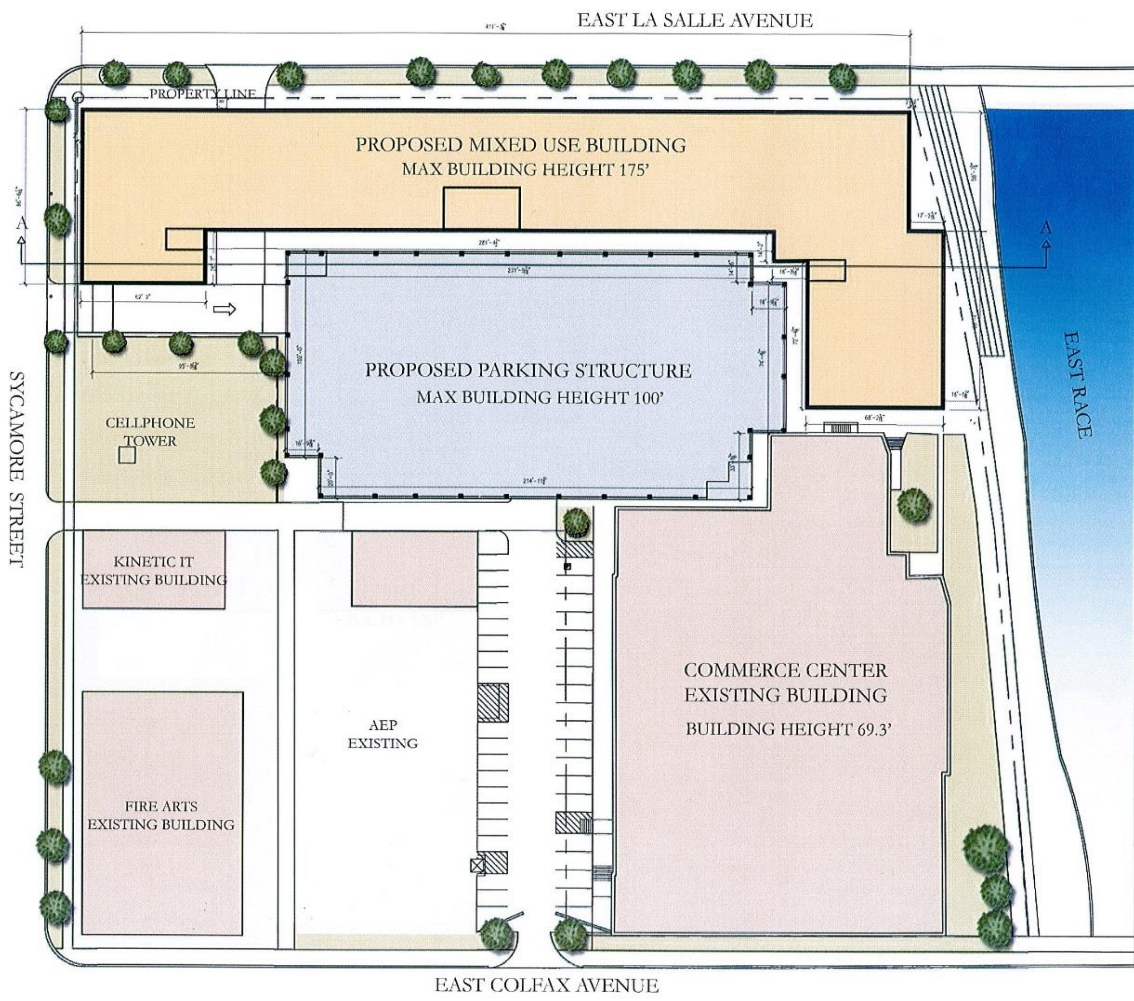


FILED  
SEP 07 2016  
AREA PLAN COMMISSION  
APPLICATION NO. 2794-16

# COMMERCE CENTER PUD

SITE PLAN

SCALE 1:30

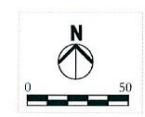


MATTHEWS, LLC  
SOUTH BEND, IN


8/30/2016



APC #  
2794-16

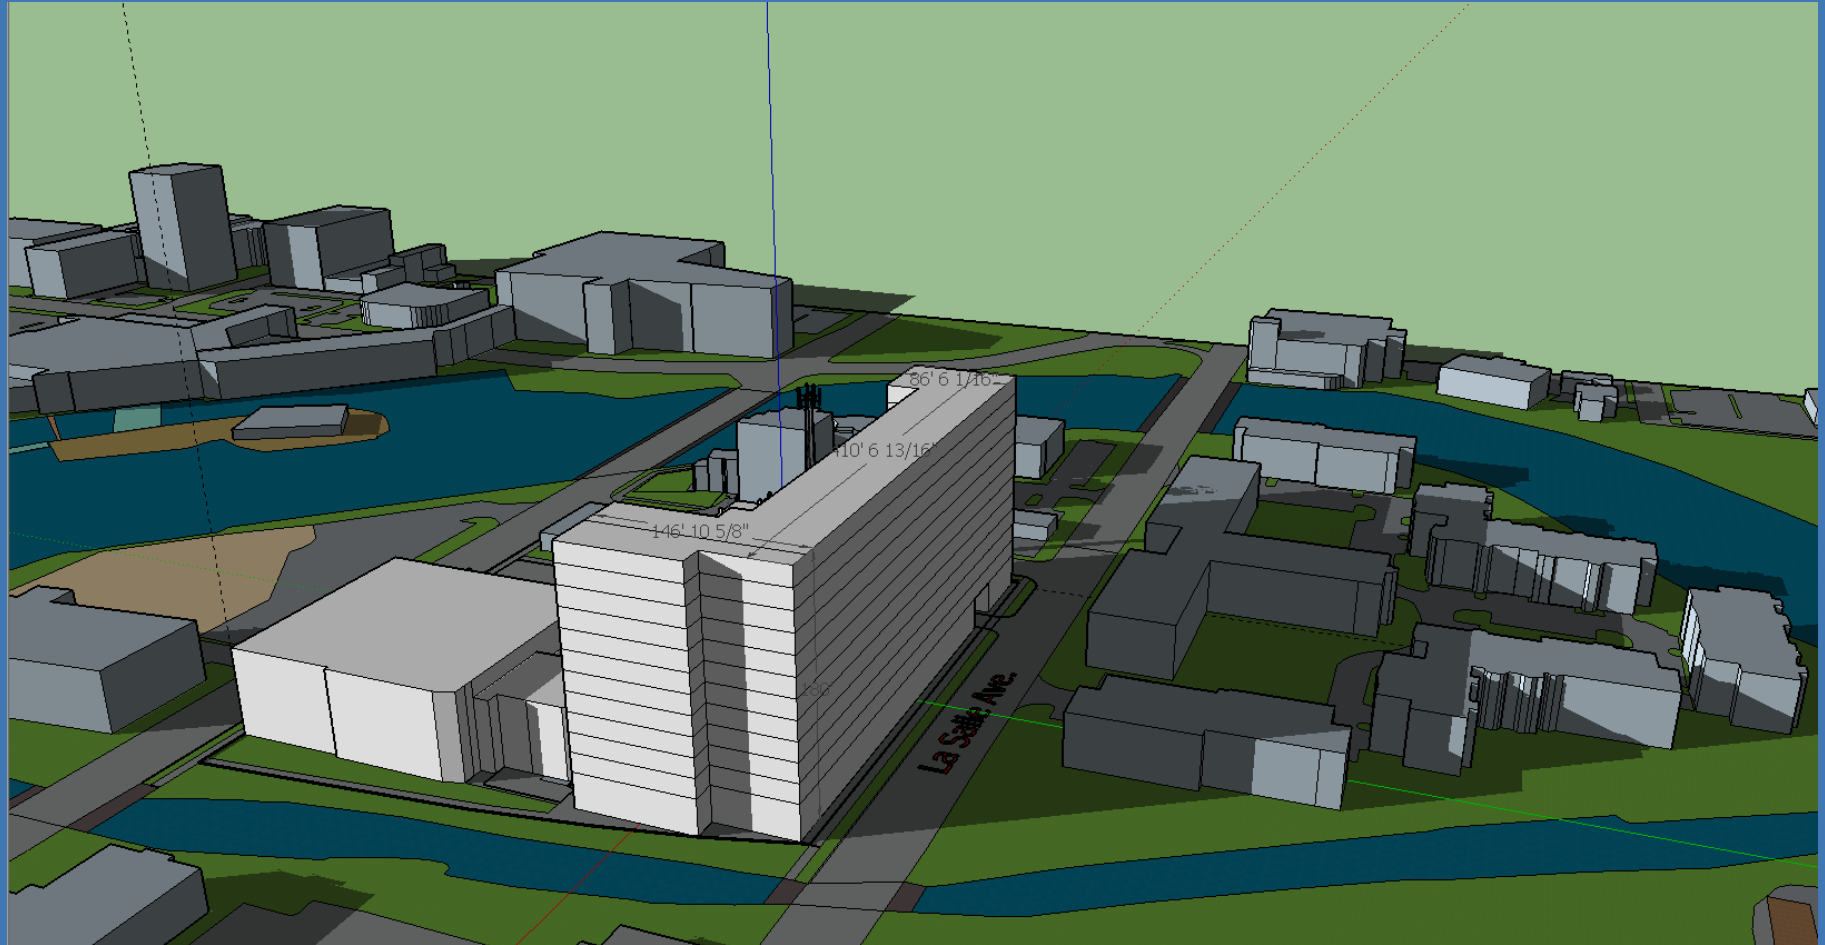

APC #  
2794-16

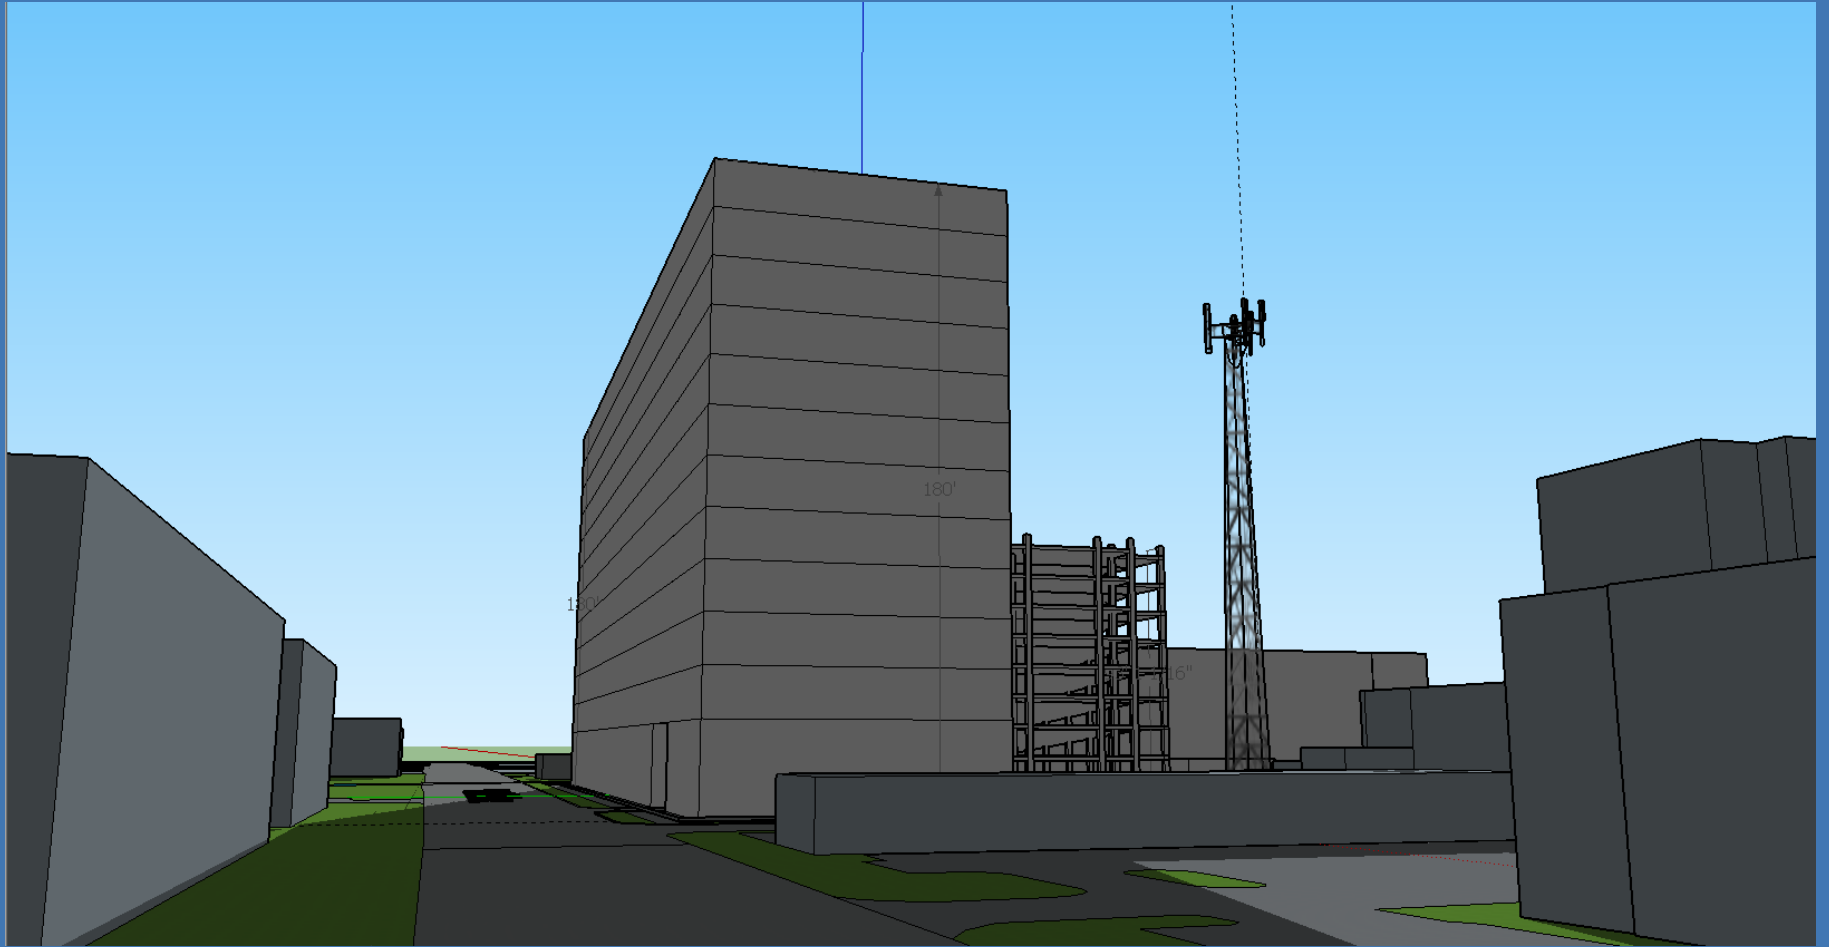



# APC # 2794-16

