



CITY OF SOUTH BEND, INDIANA

DEPARTMENT OF PUBLIC WORKS

PROJECT SEWER WATER TRAFFIC STREET OTHER

DREWRY'S BREWERY CLEANUP, PHASE II BOTTLING HOUSE DEMOLITION

CITY PROJECT NUMBER 119-031D

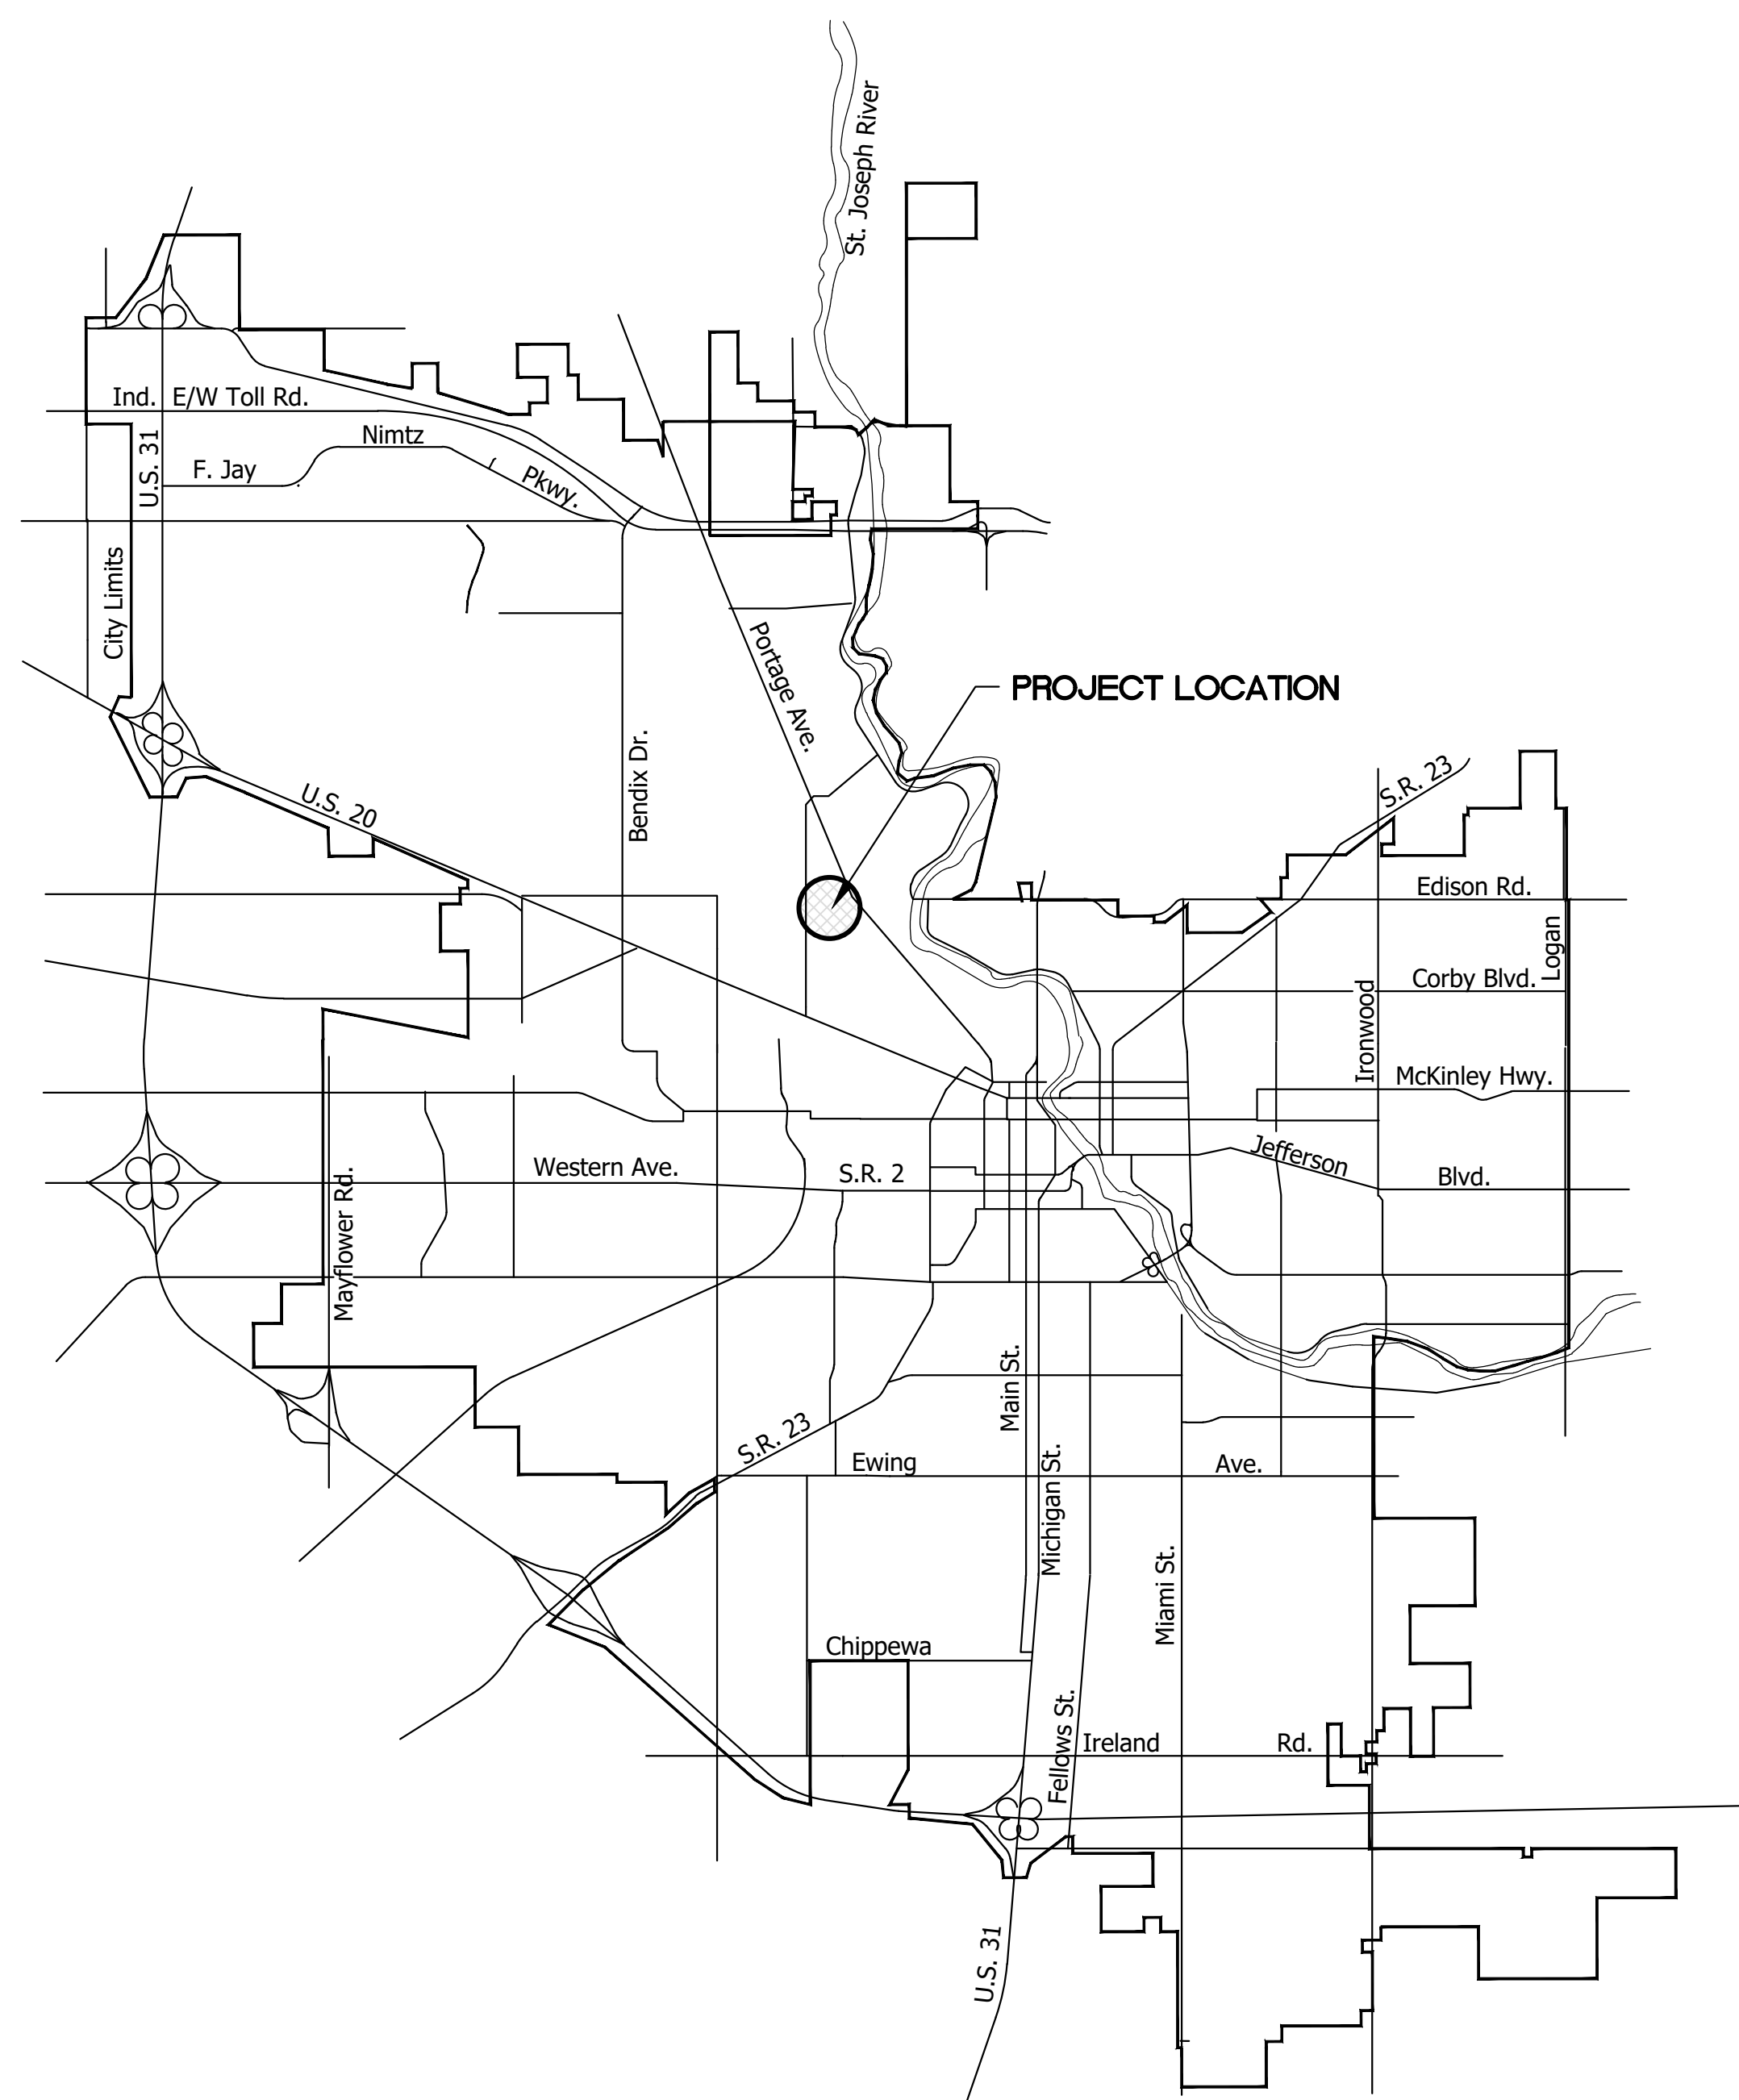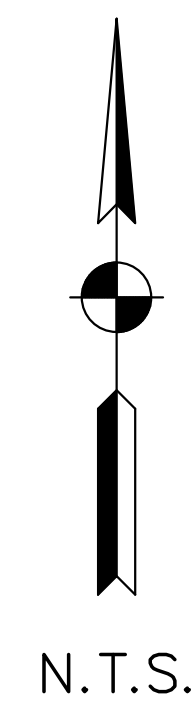

LOCATION MAP

CITY OF SOUTH BEND, INDIANA PREVAILING SPECIFICATIONS LATEST EDITION,
TO BE USED WITH THESE PLANS.

APPROVED BY BOARD OF PUBLIC WORKS

CITY OF SOUTH BEND, INDIANA
BOARD OF PUBLIC WORKS

[Signature]
Elizabeth A. Maradik, President

[Signature]
Gary A. Gilot, Member

[Signature]
Murray L. Miller, Member

[Signature]
Joseph R. Molnar, Vice President

[Signature]
Briana Micou, Member

Attest: Theresa M. Helfner, Clerk
Date: June 25, 2024

APPROVED BY PUBLIC WORKS STAFF

DATE

[Signature]
KARA BOYLES PhD, PE
CITY ENGINEER
6/13/2024

[Signature]
ZACH HURST, PE
DESIGN AND ADMINISTRATION
6/13/2024

[Signature]
KYLE LUDLOW
CONSTRUCTION MANAGER
6/13/2024

DRAWING INDEX

SHEET COUNT	SHEET	NAME
1	G001	COVER SHEET
2	G101	SITUATION PLAN
3	G102	PERSPECTIVES
4	C100	STORMWATER POLLUTION PREVENTION PLAN
5	C110	STORMWATER POLLUTION PREVENTION DETAILS
6	C200	SITE DEMOLITION PLAN
7	A101	FLOOR PLAN
8	A201	ELEVATIONS
9	A301	SECTIONS
10	A302	SECTIONS

CONSULTING ENGINEERS, LLC
9365 Counselors Row, Suite 116
Indianapolis, IN 46240
PH: 317.617.4270
www.jpsconsultingengineers.com

BLUE CONSULTING AND ENGINEERING
ENGINEERING AND PROJECT MANAGEMENT
902 N. MERRICK ST. SUITE 480 INDIANAPOLIS, IN 46202
PH: 317.921.2537



WDi ARCHITECTURE, INC.
15 WEST 28TH STREET
INDIANAPOLIS, INDIANA 46208
P: 317.251-6172
F: 317.921-0197
DARYL_WD@WDIARCHITECTURE.COM

