


0 150 300 500  
SCALE IN FEET

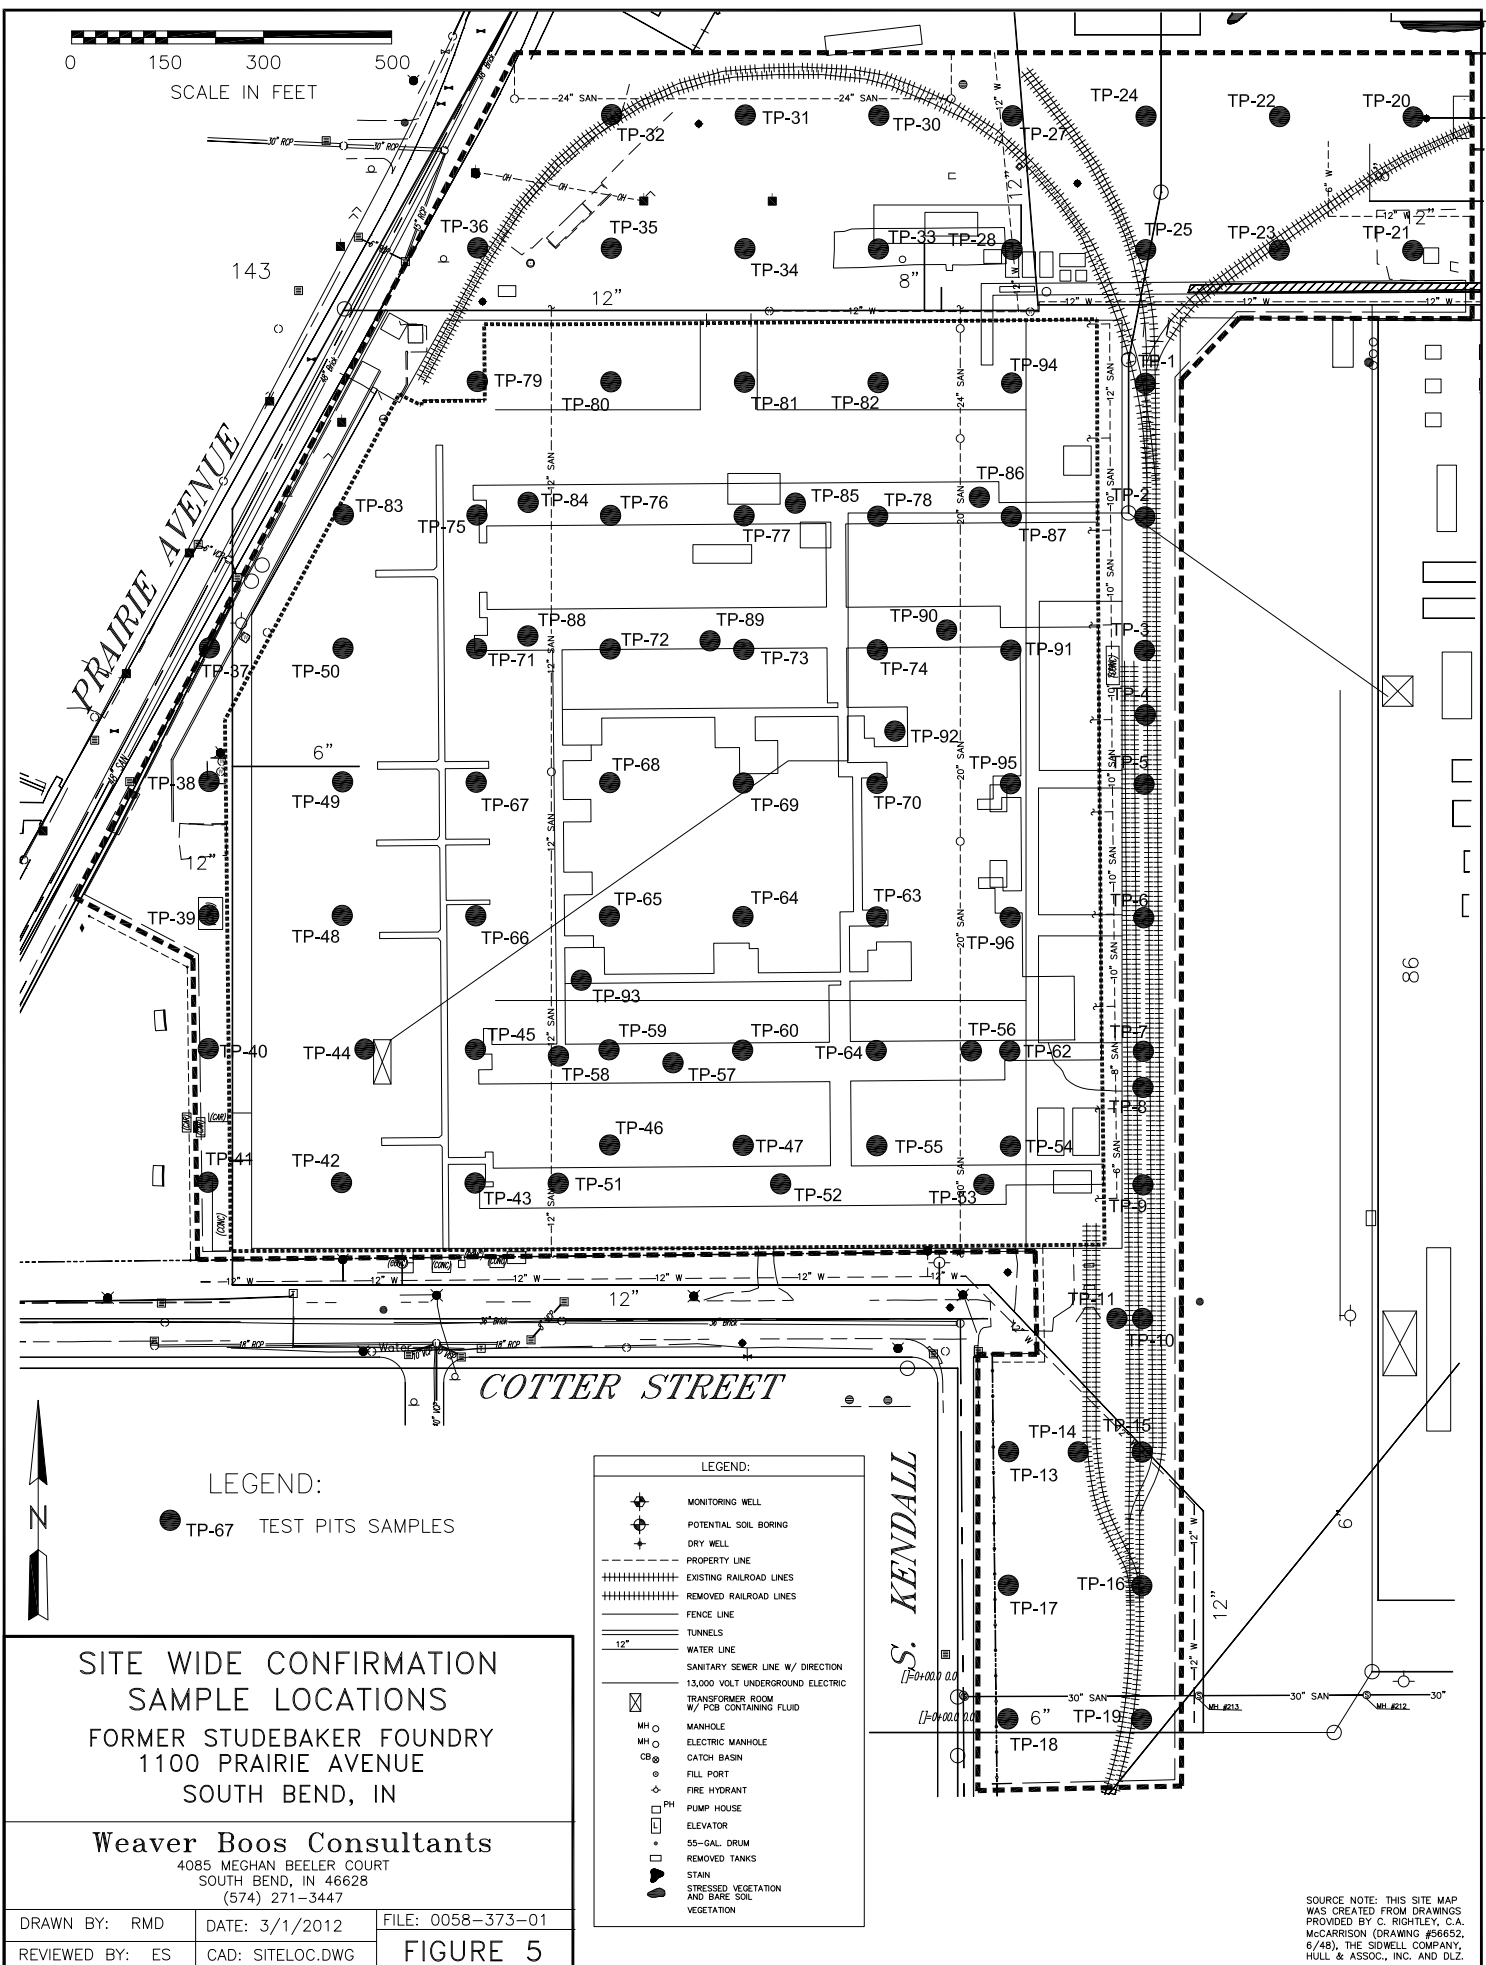

LEGEND:

● TP-67 TEST PITS SAMPLES

LEGEND:

- ⊕ MONITORING WELL
- ⊕ POTENTIAL SOIL BORING
- ⊕ DRY WELL
- - - - - PROPERTY LINE
- ||||| EXISTING RAILROAD LINES
- ||||| REMOVED RAILROAD LINES
- ==== FENCE LINE
- ==== TUNNELS
- 12" WATER LINE
- 12" SANITARY SEWER LINE W/ DIRECTION
- 13,000 VOLT UNDERGROUND ELECTRIC
- TRANSFORMER ROOM W/ PSB CONTAINING FLUID
- MH ○ MANHOLE
- MH ⊙ ELECTRIC MANHOLE
- CB ⊙ CATCH BASIN
- FILL PORT
- ⊕ FIRE HYDRANT
- PH □ PUMP HOUSE
- ELEVATOR
- ⊕ 55-GAL. DRUM
- REMOVED TANKS
- STAIN
- ⊕ STRESSED VEGETATION AND BARE SOIL
- VEGETATION

SITE WIDE CONFIRMATION  
SAMPLE LOCATIONS  
FORMER STUDEBAKER FOUNDRY  
1100 PRAIRIE AVENUE  
SOUTH BEND, IN

Weaver Boos Consultants  
4085 MEGHAN BEELER COURT  
SOUTH BEND, IN 46628  
(574) 271-3447

DRAWN BY: RMD	DATE: 3/1/2012	FILE: 0058-373-01
REVIEWED BY: ES	CAD: SITELOC.DWG	FIGURE 5

SOURCE NOTE: THIS SITE MAP WAS CREATED FROM DRAWINGS PROVIDED BY C. RIGHTLEY, C.A. McCARRISON (DRAWING #56652, 6/48), THE SIDWELL COMPANY, HULL & ASSOC., INC. AND DLZ.