

Vacation
Resolutions

3112

1964

Alley South of
Calvert St. from alley
West of Catalpa
to Kewpie Av.

(Mrs. Minnich)

10/20
Called Mrs. Munnich
✓ re: \$65.

Hanson will call.

10/20
Called Mrs. Munnich

✓
re: \$65.

Her son will call.

COPY OF VACATION RESOLUTION

NO. 3112, 19 64

RESOLVED BY THE BOARD OF PUBLIC WORKS OF THE CITY OF SOUTH BEND, INDIANA: That it is desirable to vacate the following:

ALLEY SOUTH OF CALVERT STREET FROM ALLEY WEST OF CATALPA AVENUE TO KEMBLE AVENUE

The following property may be injuriously or beneficially effected by such vacation:

LOTS 1 TO 12 INCLUSIVE, ALSO 37 to 48 INCLUSIVE CITY VIEW PLACE

Notice of this resolution shall be published on the 23 day of Oct. and on the 30 day of Oct. 19 64 in the South Bend Daily Tribune.

This Board, at its office in the City Hall on the 9 day Nov. 1964 at 10:00 am will hear and receive remonstrances from all persons interested in or affected by these proceedings.

Adopted this 13 day of Oct.

BOARD OF PUBLIC WORKS

R. J. Dulme
J. B. ...
W. S. Taylor

COPY OF VACATION RESOLUTION

NO. 3112, 19 64

RESOLVED BY THE BOARD OF PUBLIC WORKS OF THE CITY OF SOUTH BEND, INDIANA: That it is desirable to vacate the following:

ALLEY SOUTH OF CALVERT STREET FROM ALLEY WEST OF CATALPA AVENUE TO KEMBLE AVENUE

The following property may be injuriously or beneficially effected by such vacation:

LOTS 1 TO 12 INCLUSIVE, ALSO 37 to 48 INCLUSIVE CITY VIEW PLACE



Notice of this resolution shall be published on the 23 day of Oct and on the 30 day of Oct, 1964 in the South Bend Daily Tribune.

This Board, at its office in the City Hall on the 9 day Nov. 1964 at 10:00 am will hear and receive remonstrances from all persons interested in or affected by these proceedings.

Adopted this 13 day of Oct


BOARD OF PUBLIC WORKS

R. J. DeCumb
J. Beck
A. S. Taylor

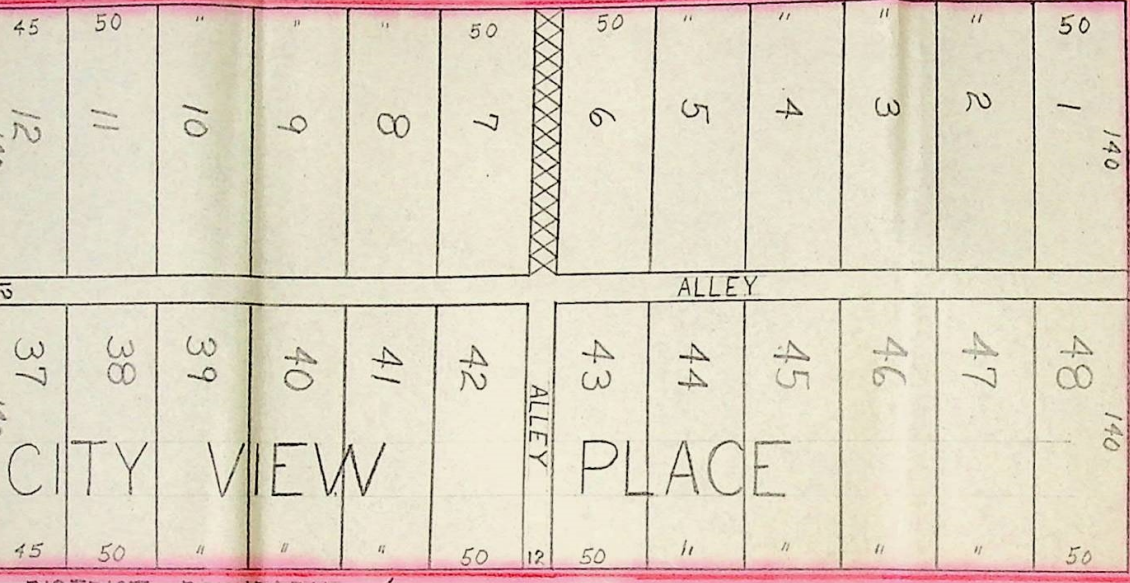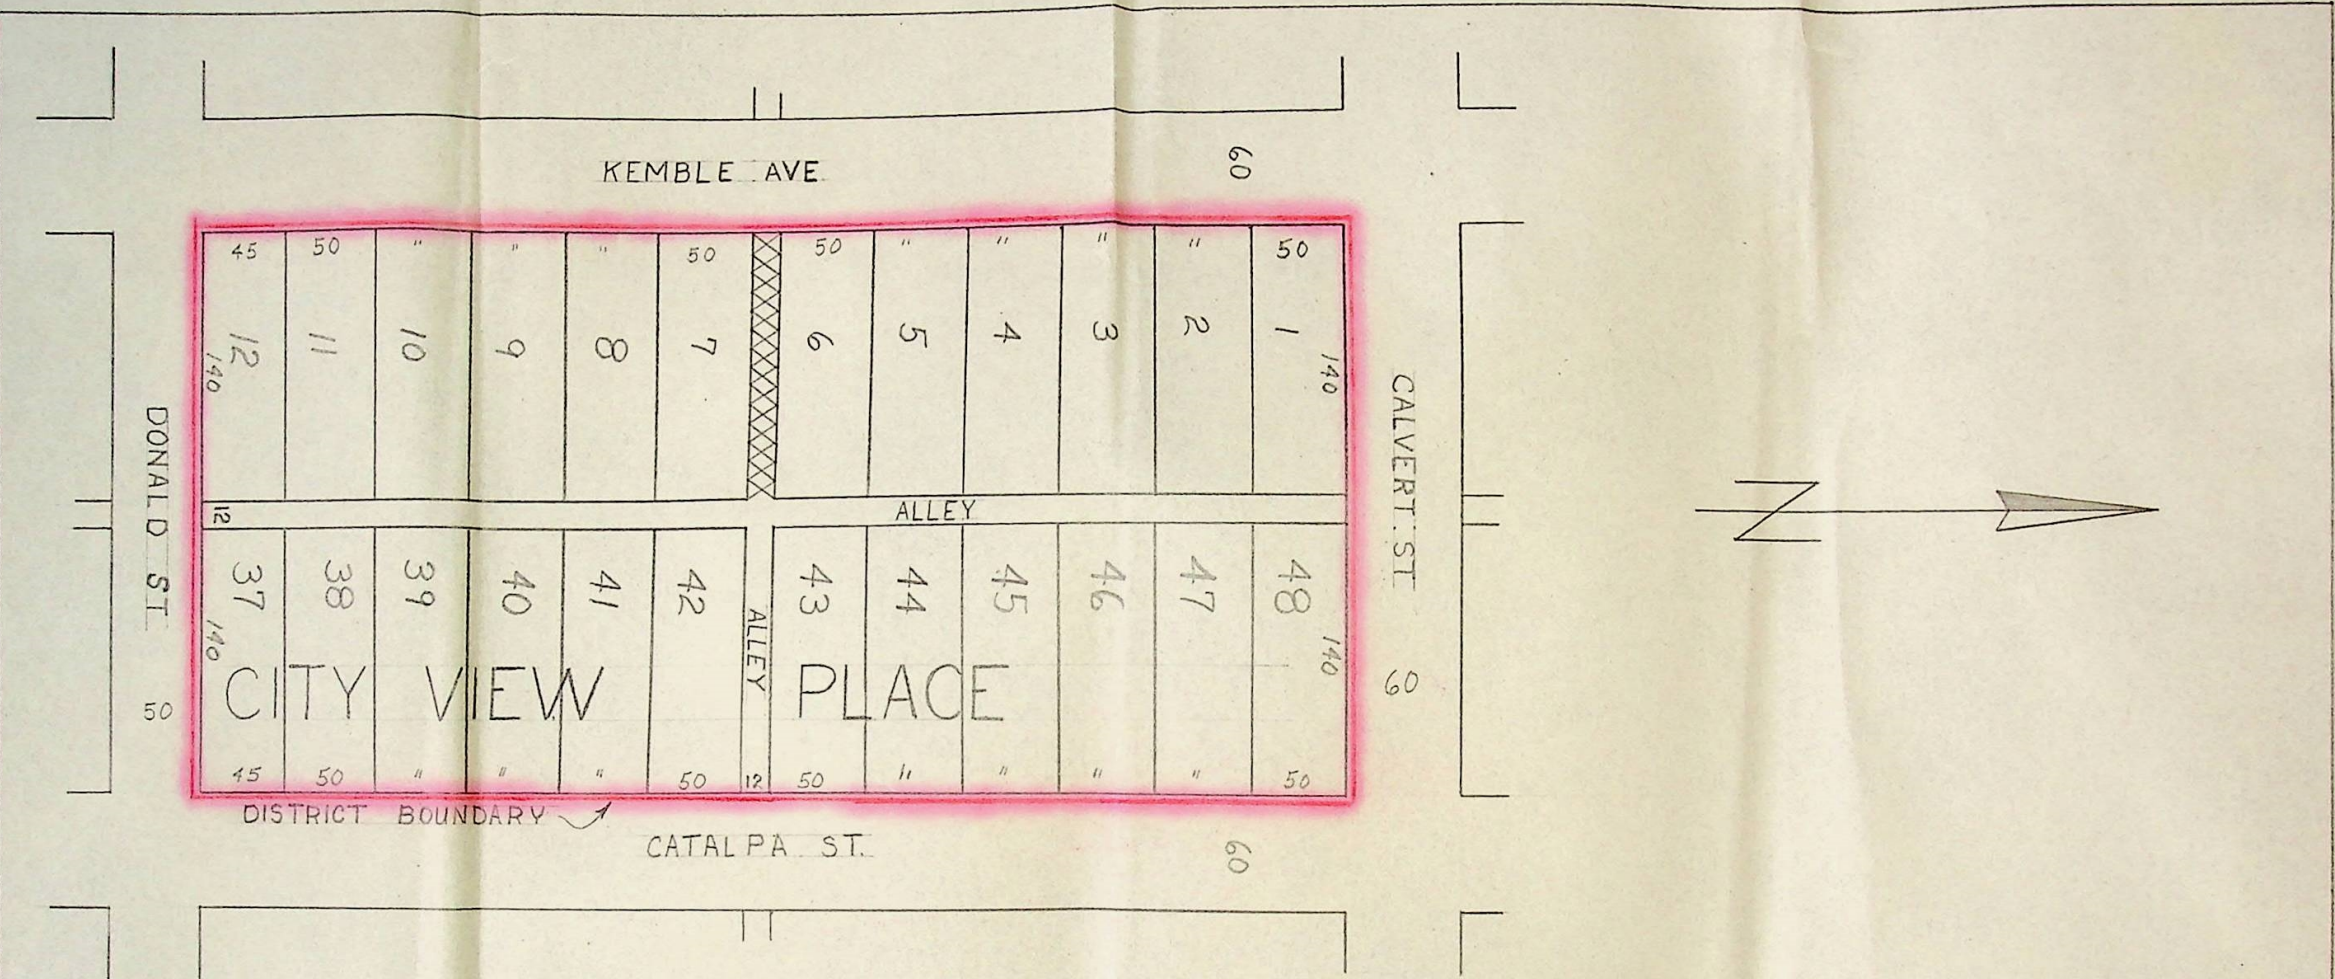

DISTRICT BOUNDARY ↗

XXXXX PROPOSED ALLEY VACATION FROM
KEMBLE TO NORTH-SOUTH
ALLEY

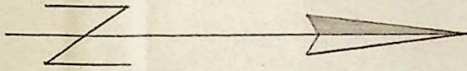

CITY OF SOUTH BEND, INDIANA		
PROPOSED VACATION		
OF EAST-WEST ALLEY FROM		
KEMBLE TO NORTH-SOUTH ALLEY		
L.S. TAYLOR CITY ENGINEER		
SCALE	DATE	DRAWN
1" = 100'	10-8-64	REH

CITY PLANNING COMMISSION
100 AVENUE SOUTH BEND INDIANA 46708

FRANK MILES, PRESIDENT
ROYA WORDEN, VICE PRESIDENT
RAYMOND ANDRYS
JAMES BARKLEY
WALTER GLASS
RICHARD HENRY
JOHN ELLAN
JOHN KARRER
CHRIST WEST

City of South Bend, Indiana

attached petition for... and... to vacate and...
... on 10... and...
... Kemble...
... avenue...
... The following...
... was taken:

After due consideration... found...
... only 50% of the abutting property owners
... were party to the petition and that there
... was no certain knowledge of the position of the
... It was therefore...
... and carried the petition...
... unfavorably to the Board of...

Very truly yours,

Robert L. Huff,
Director of Planning



Four horizontal lines for a signature or address, located at the bottom of the page. The lines are mostly obscured by water damage.

P E T I T I O N

SOUTH BEND, INDIANA JULY 27, ~~1956~~ 1964

TO THE HONORABLE BOARD OF PUBLIC WORKS
OF THE CITY OF SOUTH BEND, INDIANA.

GENTLEMEN:

WE, THE UNDERSIGNED PROPERTY OWNERS, PETITION YOUR HONORABLE BOARD TO

~~REMOVE~~ Vacate East-~~West~~ West Alley between 1900 & ~~STREET FROM~~ 2000

blocks of Kemble Ave. to the ~~STREET TO~~ East to Catalpa or East ~~of~~ of
Kemble Ave. to the North-South Alley between Kemble Ave. & Catalpa St.
~~BY THE CONSTRUCTION OF~~ Said Alley the East-West ~~ACCORDING TO LAW.~~ Alley
North of Donald St. and South of Calvert St.
Between Lots #6 and #7 City View Place on Kemble Ave.

YOURS RESPECTFULLY,

FILED
AUG 3 1964

NAME

ADDRESS


Board of Public Works & Sa:st


289-2535

Mamie M. Munnick

1922 Kemble Ave

Multiple horizontal lines for additional signatures and addresses.

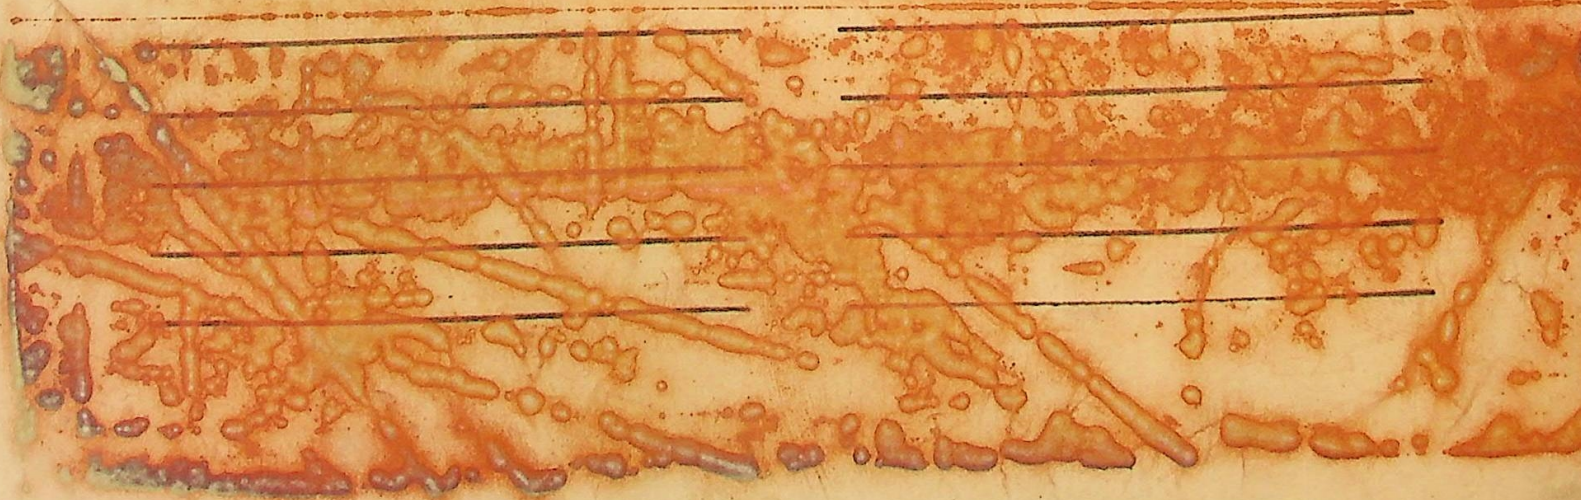

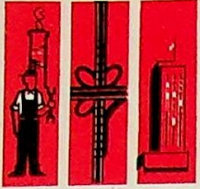

CITY PLANNING COMMISSION

129 W. COLFAX AVENUE, SOUTH BEND, INDIANA 46601 • LLOYD M. ALLEN, MAYOR

J. FRANK MILES, PRESIDENT
ROY A. WORDEN, VICE-PRESIDENT

RAYMOND S. ANDRYSIAK
JAMES BARKLEY
WALTER G. GLASS
RICHARD KROMKOWSKI
BERT MCCLELLAN
GALEN B. SARGENT
PHILLIP A. TRAUB
FORREST R. WEST

ROBERT L. HUFF, DIRECTOR OF PLANNING
WILLIAM D. MURPHY, ASSISTANT DIRECTOR

September 5, 1964

The Honorable Board of Works
City of South Bend
South Bend, Indiana

Gentlemen:

The attached petition of Mamie Minnick to vacate and close the east-west alley between Calvert and Donald Streets and running from the east right-of-way line of Kemble Avenue to the north-south alley east of Kemble Avenue was considered at the September 3rd meeting. The following action was taken:

After due consideration the Commission found that only 50% of the abutting property owners were party to the petition and that there was no certain knowledge of the position of the other 50%. It was therefore duly moved, seconded and carried that the petition be recommended unfavorably to the Board of Works.


Very truly yours,

CITY PLANNING COMMISSION

Robert L. Huff

Robert L. Huff,
Director of Planning

RLH/cf
attach.

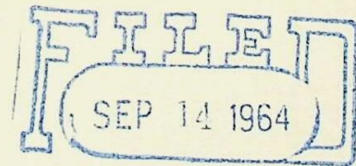

Board of Public Works & Street
RICHARD J. ...

Five horizontal lines on the left and five horizontal lines on the right, likely for a signature or routing slip.

LLOYD M. ALLEN

Mayor


South Bend Fire Department

SOUTH BEND, INDIANA 46601

CECIL McHENRY, Chief



October 5, 1964

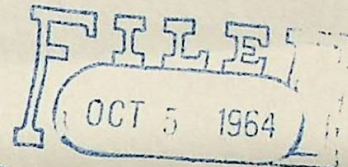

Board of Public Works & Safe.
RICHARD J. DUCK, CLERK

Board of Public Works & Safety
City Hall
South Bend, Indiana

Gentlemen:

Re: The petition of Mamie Minnick, 1922 Kemble Avenue to vacate and close the east-west alley between Calvert and Donald Streets and running from the east right-of-way line of Kemble Avenue to the north-south alley east of Kemble Avenue.

I find that it is not advisable to close the above mentioned alley as there are buildings involved in this alley and the Fire Department needs this right-of-way to use in case these buildings are involved in a fire.

Sincerely,

SOUTH BEND FIRE DEPARTMENT

Cecil C. McHenry, Fire Chief

CCMcH;ta