

CITY OF SOUTH BEND, INDIANA

DEPARTMENT OF PUBLIC WORKS


PROJECT ☐ SEWER ☒ WATER ☐ TRAFFIC ☐ STREET ☐ OTHER

WELL IMPROVEMENTS PROJECT

CITY PROJECT NUMBER 125-033

PROJECT DESCRIPTION

CONSTRUCTION OF NEW DRINKING WATER WELLS AT CLEVELAND SOUTH AND PINHOOK SITES IN SOUTH BEND, IN. WORK INCLUDES DRILLING AND ESTABLISHMENT OF ONE WELL AT EACH SITE, NEW WATERMAINS AND CONNECTION TO EXISTING WATERMAIN, CONSTRUCTION OF NEW WELL BUILDINGS, AND RELATED SITE WORK.

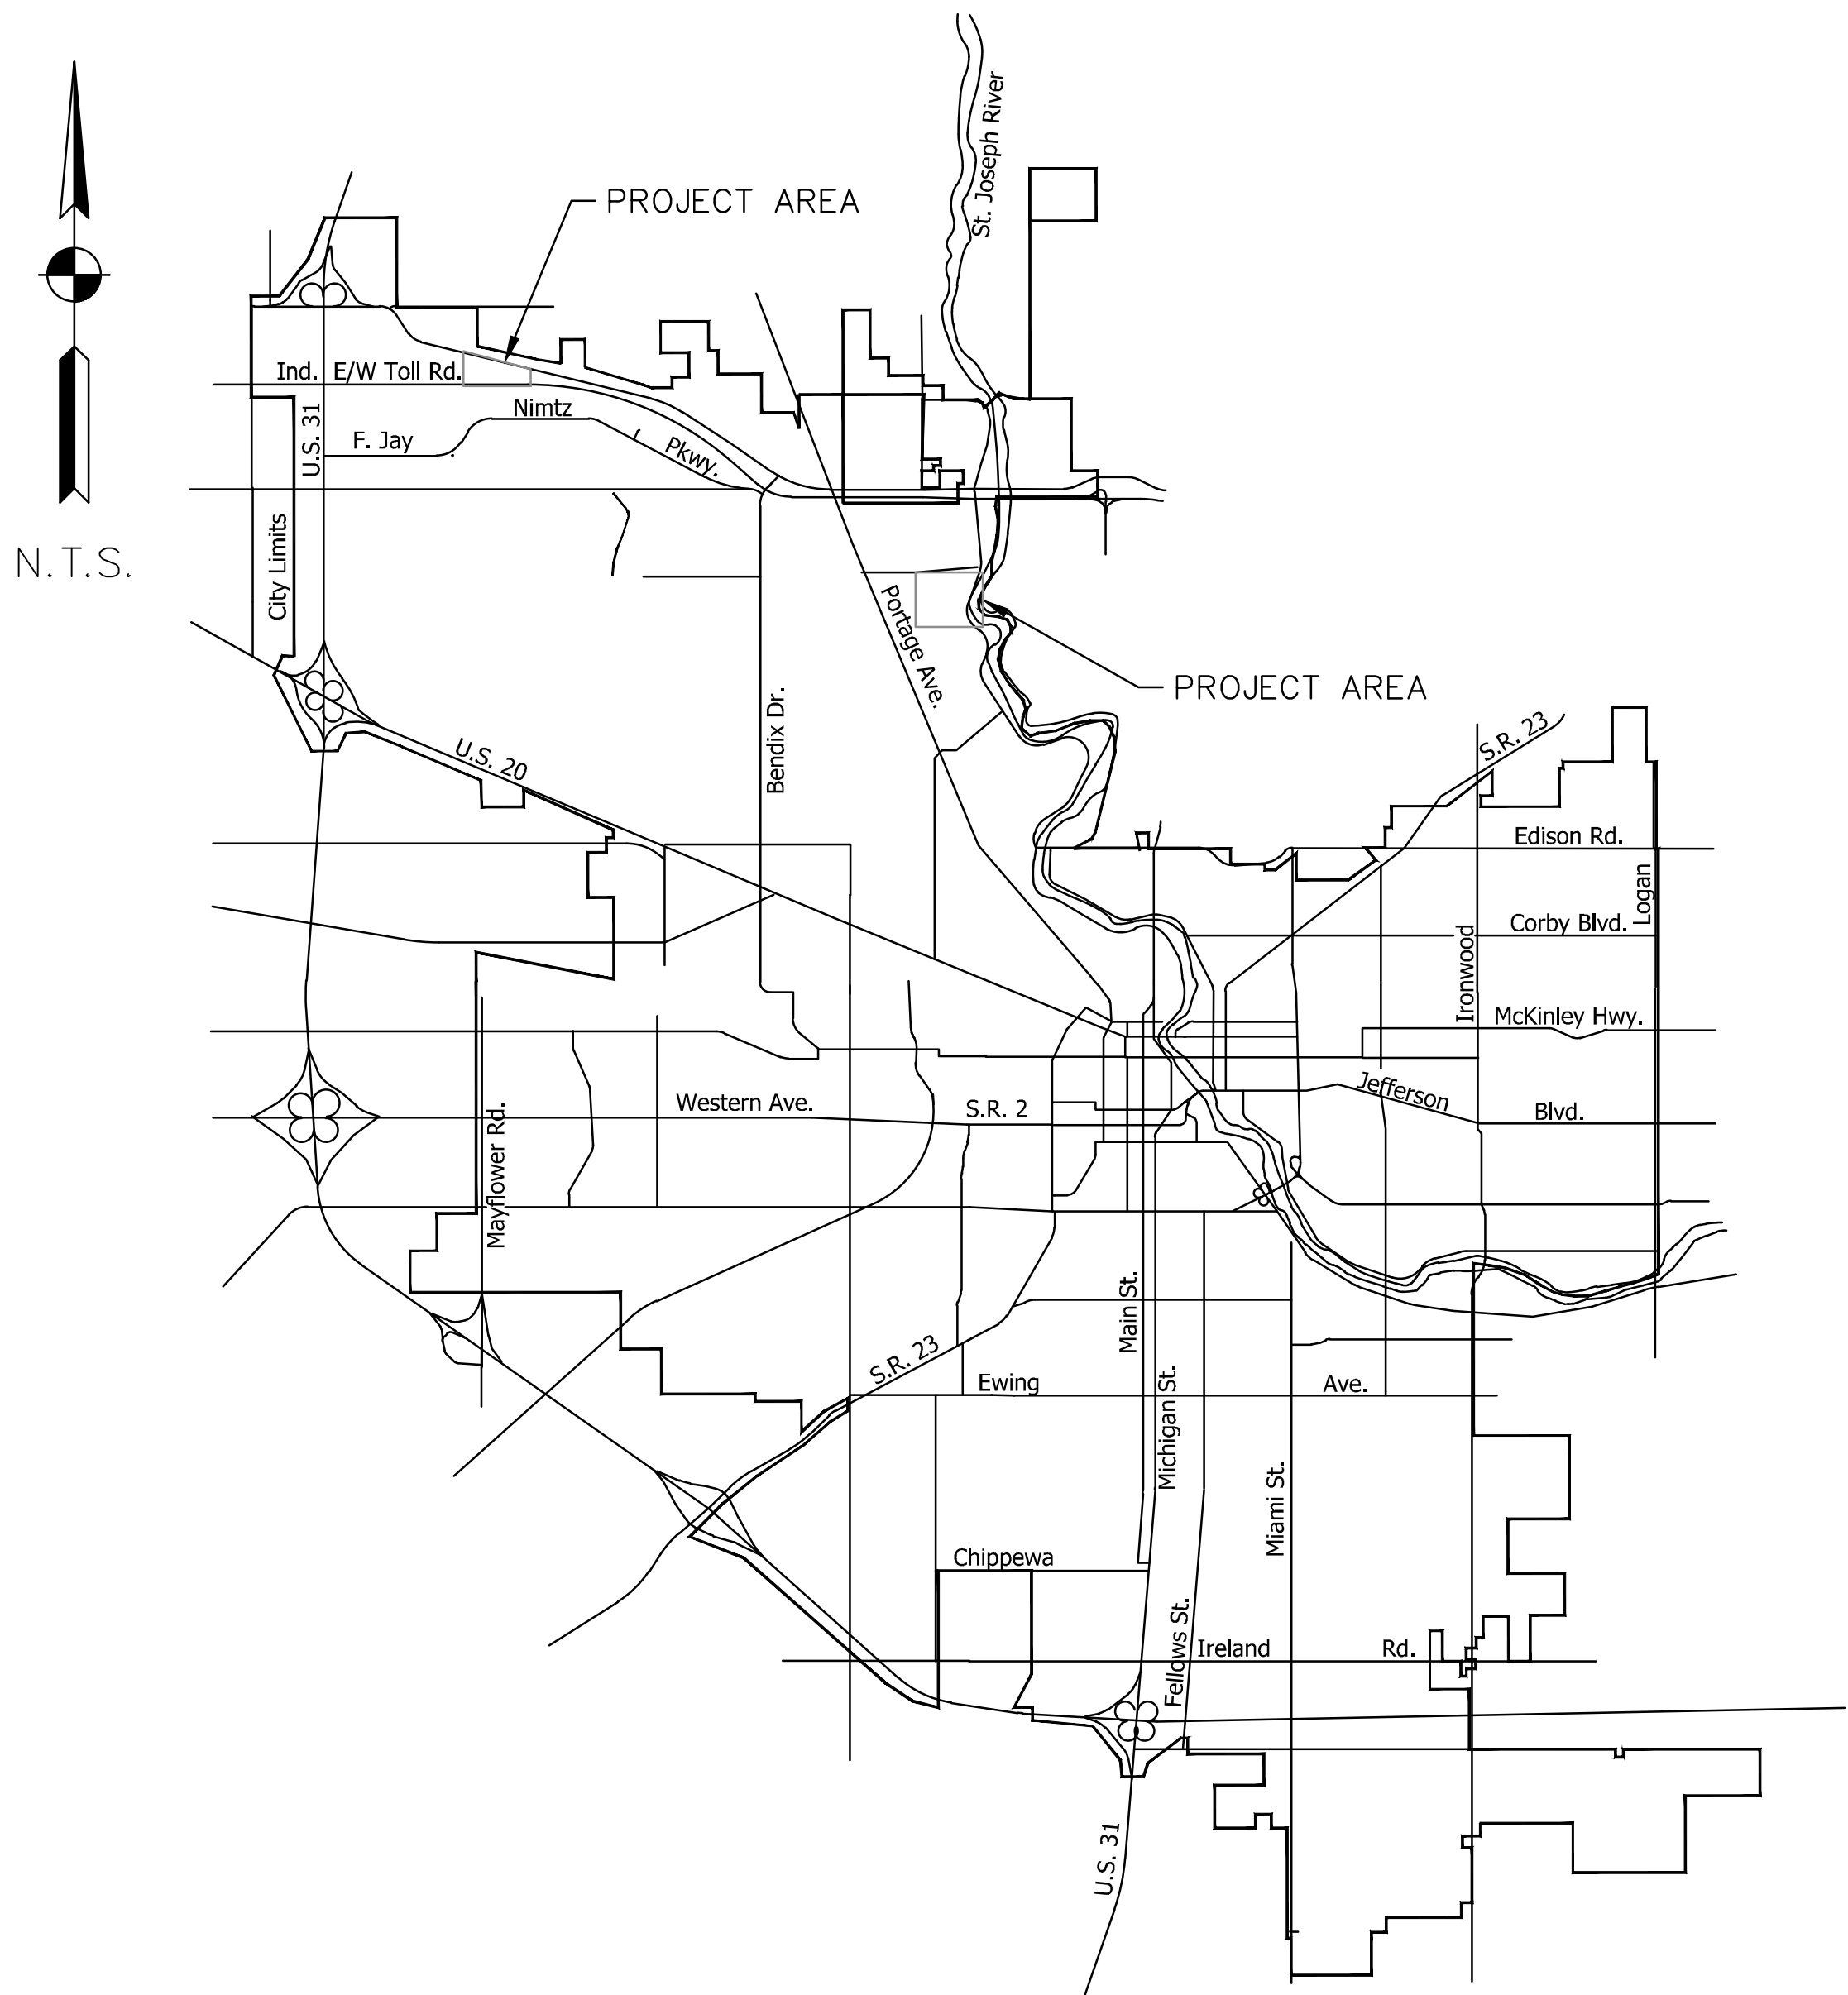

CITY OF SOUTH BEND, INDIANA PREVAILING SPECIFICATIONS LATEST EDITION,
TO BE USED WITH THESE PLANS.

CITY OF SOUTH BEND, INDIANA BOARD OF PUBLIC WORKS

Elizabeth A. Maradiak

Elizabeth A. Maradiak, President

Murray L. Miller

Murray L. Miller, Member

Abigail E. Magas, P.E.

Abigail E. Magas, Member

Joseph R. Molnar

Joseph R. Molnar, Vice President

Breana N. Micou

Breana N. Micou, Member

Hillary R. Horvath

Attest: Hillary R. Horvath, Clerk

Date: July 14, 2026

APPROVED BY PUBLIC WORKS STAFF

DATE

K.H. Rolf Seh

ROLF SEH

ADMINISTRATION AND DESIGN

6/30/2026

Abigail E. Magas, P.E.

ABIGAIL MAGAS, P.E.

CITY ENGINEER

7/06/2026

Kyle Ludlow

KYLE LUDLOW

CONSTRUCTION

7/17/2026

Ken Smith

KEN SMITH

DIRECTOR OF WATER UTILITY

7/07/2026

PLANS PREPARED BY:



PLANS PREPARED FOR:

CITY OF SOUTH BEND
ENGINEERING DIVISION
215 S. DR. MARTIN LUTHER
KING JR. BLVD.
SOUTH BEND, IN 46601

Amy L. Mendoza
AMY MENDOZA, P.E.
PROFESSIONAL ENGINEER NO. 12300262

06/30/2026

JEREMY D. HARDY
QA/QC

06/30/2026



**BOARD OF PUBLIC WORKS
AGENDA ITEM REVIEW REQUEST FORM**

Date: 7/7/2026
Name: Rolf Seh Department of Public Works – Engineering Division
BPW Date: 7/14/2026 Phone Extension: 5905

Required Prior to Submittal to Board

BPW Attorney ☒ Attorney Name Michael Schmidt

Dept. Attorney ☐ Attorney Name _____

Purchasing ☐ _____

Check the Appropriate Item Type – Required for All Submissions

- | | | |
|--|--|---|
| ☐ Professional Services Agreement | ☐ Contract | ☐ Proposal |
| ☐ Open Market Contract | ☐ Amendment/Addendum | ☐ Special Purchase, QPA |
| ☐ Bid Opening | ☐ Bid Award | ☒ Req. to Advertise ☒ Title Sheet |
| ☐ Quote Opening | ☐ Quote Award | ☐ Reject Bids/Quotes |
| ☐ Proposal Opening | ☐ C/O & PCA No. _____ | ☐ PCA |
| ☐ Chg. Order, No. _____ | ☐ Traffic Control | ☐ Resolution |
| ☐ Other: _____ | | ☐ Ease./Encroach |

Required Information

Company or Vendor Name _____

New Vendor

- ☐ Yes ☐ If Yes, Approved by Purchasing
☐ No

MBE/WBE Contractor

- ☐ MBE ☐ WBE ☐ Completed E-Verify Form Attached ☐ Yes ☐ No

Project Name

Cleveland South and Pinhook Well Replacements

Project Number

125-033

Funding Source

Water Capital

Account No.

PR-00048991

Amount

Terms of Contract

Special Contract Provisions

Purpose/Description

Construction of new drinking water wells at Cleveland South and Pinhook sites. Work includes drilling and establishment of one well at each site, construction of new well buildings, new watermain and connection to existing watermain, and related site work.

For Change Orders Only

Amount of ☐ Increase \$ CITY OF SOUTH BEND, INDIANA
☐ Decrease (\$ BOARD OF PUBLIC WORKS

Previous Amount

\$ Elizabeth A. Maradik, President

Current Percent of Change:

Increase Joseph R. Molnar, Vice President
Decrease

New Amount

\$ Murray L. Miller, Member

Total Percent of Change:

Increase Breana N. Micou, Member
Decrease

Time Extension Amount:

Abigail E. Magas, P.E.

New Completion Date:

Abigail E. Magas, Member

Joseph R. Molnar, Vice President

Breana N. Micou, Member

Hillary R. Horvath, Clerk

Date: July 14, 2026