




| | | | | | |
|---|--|--|---------------------------------------|---------------------|-------------------------------|
|  | |  Approx. Property Boundaries  Easement Area ≈ 3.412402 Acres | | EXHIBIT 'A' | |
| DATE: <u>10/19/2017</u> SCALE: <u>1" = 583'</u> DRAWN BY: <u>RAV</u> APPROVED BY: <u>KDP</u> | EASEMENT ACROSS THE PROPERTY OF: STONEMOR INDIANA, LLC | | INDIANA MICHIGAN POWER CO. | | LINE NO.: <u>TLN120:95135</u> |
| ST. JOSEPH COUNTY | | INDIANA | | MAP NO.: <u>322</u> | |





 Approx. Property Boundaries
 Easement Area
 ≈ 0.55111 Acres

EXHIBIT 'A'

DATE: 10/19/2017
 SCALE: 1" = 138'
 DRAWN BY: RAV
 APPROVED BY: KDP

EASEMENT ACROSS THE PROPERTY OF:


CIVIL CITY OF SOUTH BEND


 ST. JOSEPH COUNTY INDIANA


INDIANA MICHIGAN
 POWER CO.


 LINE NO.: TLN120:95135

 MAP NO.: 322

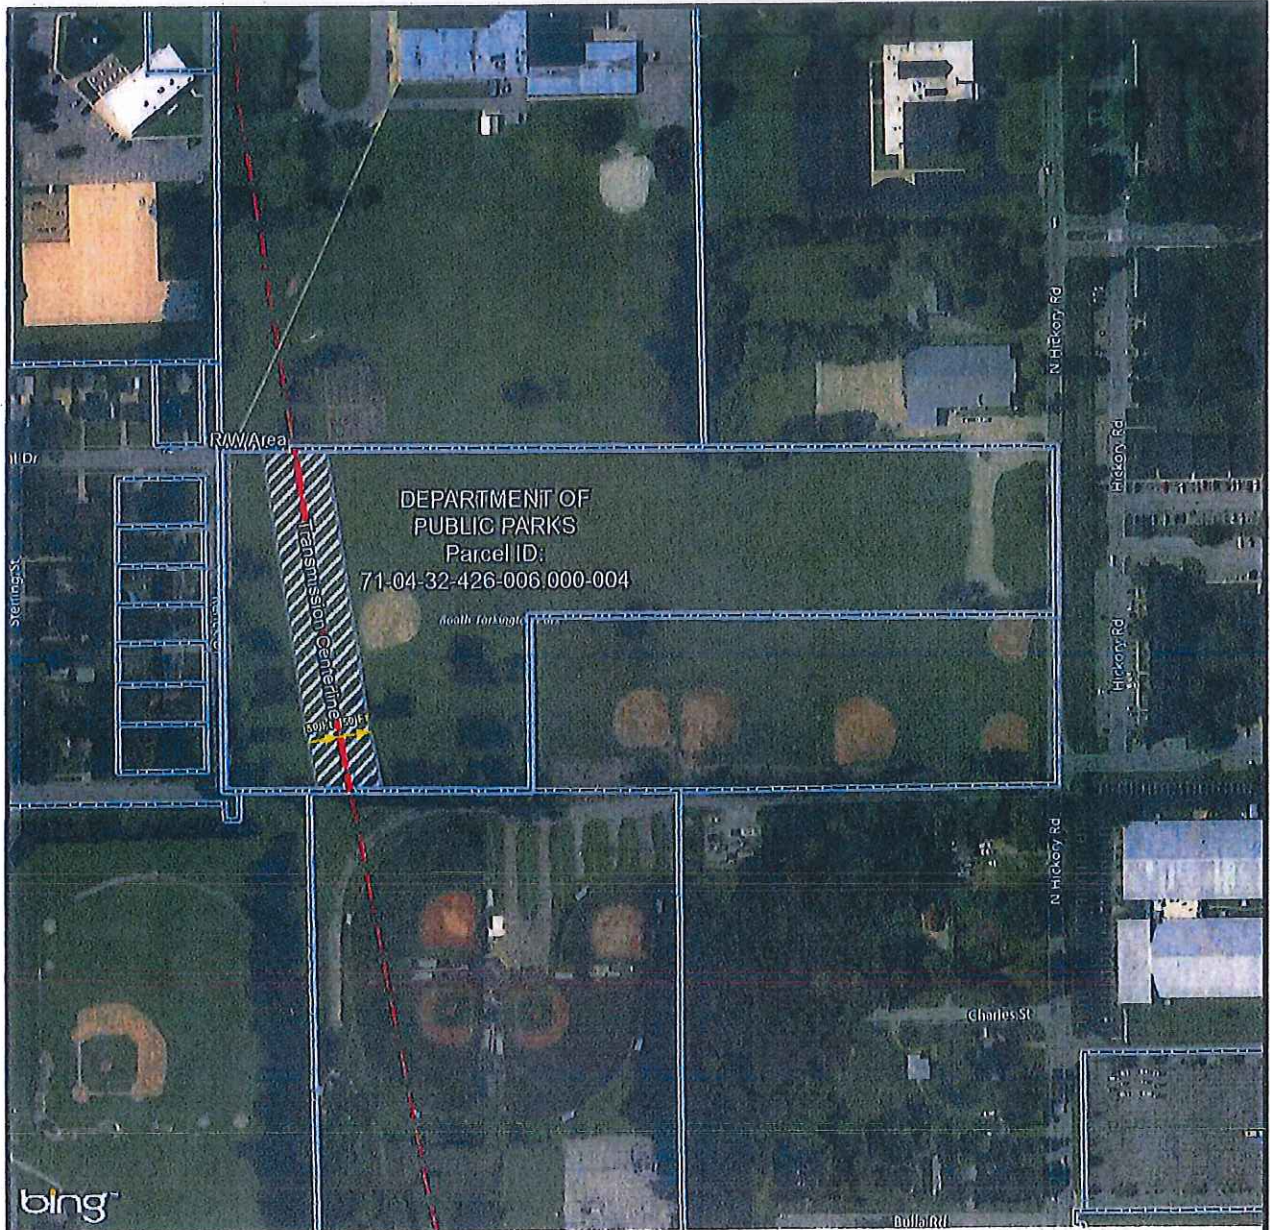



 Approx. Property Boundaries

 Easement Area

 ≈ 1.233726 Acres

EXHIBIT 'A'

| | | |
|-------------------------|--|-------------------------------|
| DATE: <u>10/19/2017</u> | EASEMENT ACROSS THE PROPERTY OF: DEPARTMENT OF PUBLIC PARKS | INDIANA MICHIGAN POWER CO. |
| SCALE: <u>1" = 260'</u> | | LINE NO.: <u>TLN120:95135</u> |
| DRAWN BY: <u>RAV</u> | ST. JOSEPH COUNTY | MAP NO.: <u>322</u> |
| APPROVED BY: <u>KDP</u> | | INDIANA |