
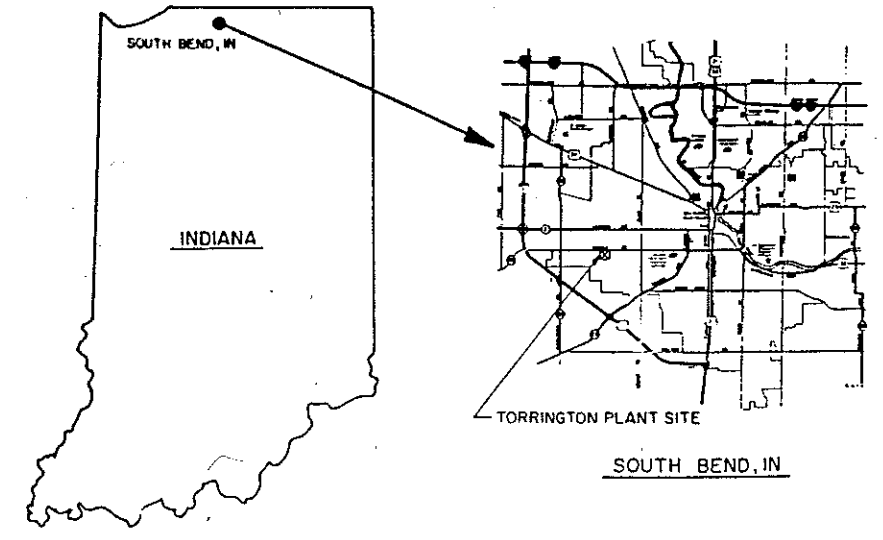


SAMPLE STREET

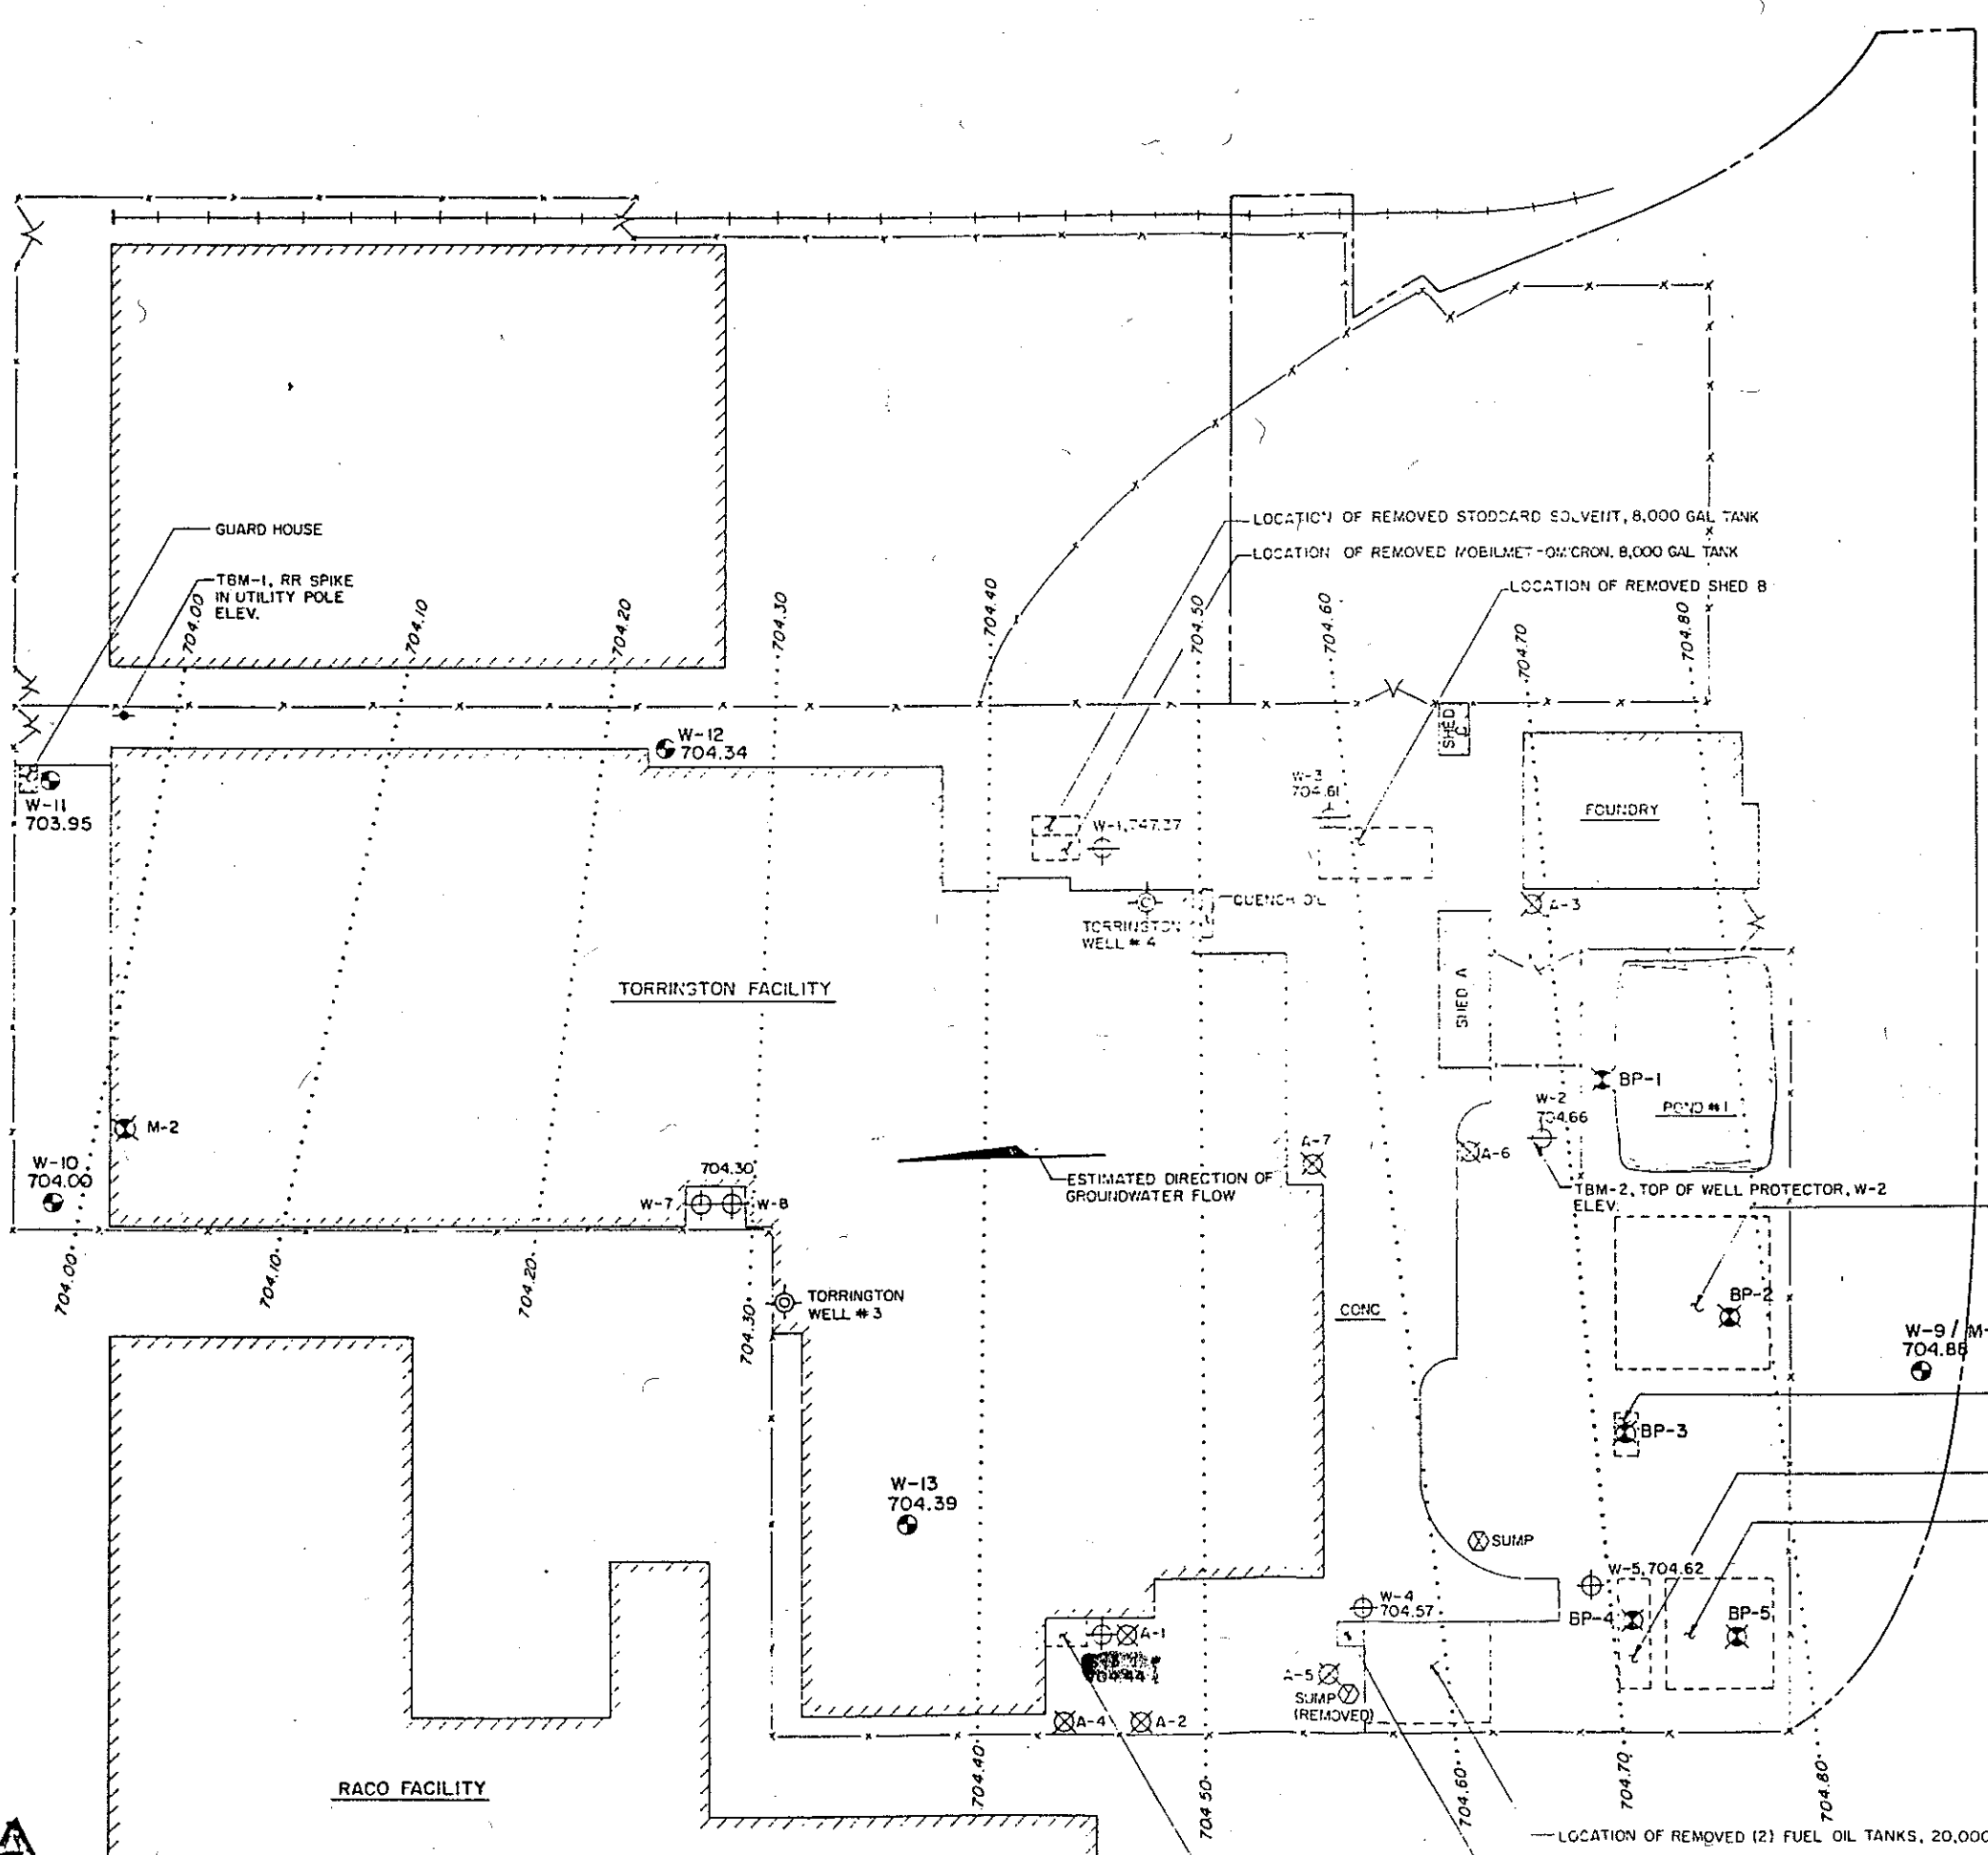

LEGEND

- RAILROAD
- PROPERTY LINE
- FENCE
- A-2 SOIL BORING LOCATION
- MONITORING WELL, WATER LEVEL ELEV
- GROUNDWATER CONTOUR ELEVATION
- BP-3 NEW SOIL BORING LOCATION
- NEW MONITORING WELL, WATER LEVEL ELEV
- M-2 BACKGROUND SOIL METALS SAMPLING LOCATION

NOTE
GROUNDWATER CONTOURS DEPICTED ARE A GENERALIZED INTERPRETATION OF THE PIEZOMETRIC SURFACE AT THE SITE. THEY ARE BASED UPON WATER ELEVATIONS MEASURED AT 8 INTERPOLATED BETWEEN COMPLETED MONITORING WELL LOCATIONS. ACTUAL WATER LEVEL WILL VARY ACROSS THE SITE DEPENDING UPON SPECIFIC SUBSURFACE & CLIMATIC CONDITIONS.



SITE PLAN
SHOWING CONTOURS OF THE
PIEZOMETRIC SURFACE
TORRINGTON COMPANY
BANTAM BEARING DIVISION
SOUTH BEND, INDIANA



SOURCE: BASE MAP PROVIDED BY CANNON ENGINEERS
REPORT OF ENVIRONMENTAL ASSESSMENT
OCTOBER 1984